


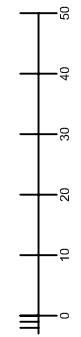

sd on 04 January 2024 from the Ordnance Survey National Geographic Database and incorporating surveyed revision available at this date.  
 ip shows the area bounded by 436019 113250, 436335 113250, 436335 113566, 436019 113566, 436019 113250  
 copyright and database rights 2024 OS 100054135. Supplied by copia ltd trading as UKPlanningMaps.com a licensed Ordnance Survey partner (OS 100054135).  
 ence expires 04 January 2025. Unique plan reference: v10e/1042056/1404084



**PLANNING**

Project **53 COMMERCIAL ROAD, TOTTON**

Drawing Title	<b>LOCATION PLAN</b>			
Purpose	Drawn AC	Scale	1:1250	
Issuing Office	Designed AC	Drawing Number	FHR-LP00-001	
Telephone *	N/A	Version	*	

*	FIRST ISSUE	16/02/24
Version	Amendment	

ORIGINAL DRAWING SIZE - N/A  
 CAD REF.

Revised by	Checked by	Approved by
and date	and date	and date

X-REFS:

- NOTES:**
1. THIS DRAWING IS COPYRIGHT AND SHOULD NOT BE REPRODUCED WITHOUT APPROVAL.
  2. THIS DRAWING TO BE USED IN CONJUNCTION WITH OTHER CONSULTANTS DRAWINGS. ANY DISCREPANCIES ARE TO BE BROUGHT TO THE ATTENTION OF BOTH PARTIES IMMEDIATELY.
  3. ANY DIMENSIONS/LABELS INDICATED "as" REFER TO ASSUMED/EXISTING DIMENSIONS WHICH ARE TO BE SITE CHECKED PRIOR TO THE COMMENCEMENT OF ANY WORK.
  4. WHERE DOCUMENTS ARE REFERENCED IN THE GENERAL AND DESIGN NOTES, THEY SHALL BE THE LATEST EDITIONS, UNLESS OTHERWISE NOTED OR SHOWN.
  5. READ STRUCTURAL DRAWINGS IN CONJUNCTION WITH SPANWIRE BOARD SPECIFICATIONS AND ALL OTHER CONTRACT DOCUMENTS.
  6. BEFORE PROCEEDING WITH WORK, CHECK ALL THE DIMENSIONS SHOWN ON STRUCTURAL DRAWINGS AGAINST ARCHITECTURAL, ELECTRICAL AND MECHANICAL DRAWINGS AND EXISTING SITE CONDITIONS. REPORT DISCREPANCIES TO CONSULTANT BEFORE PROCEEDING WITH THE WORK.
  7. CHECK AND VERIFY IN THE FIELD ALL SIZES AND DIMENSIONS INVOLVING THE EXISTING STRUCTURE AND COORDINATE WITH KEY CONSTRUCTION.
  8. VERIFY AND OBTAIN PRIOR APPROVAL OF DIMENSIONS AND LOCATIONS OF ALL OPENINGS, PIPE SLEEVES, SLOTS, TRUNKS AND ELECTRICAL/FLOOR DUCTS AS REQUIRED BY OTHER TRADES.
  9. DIMENSIONS ARE IN METERS UNLESS NOTED OTHERWISE. ELEVATIONS ARE IN METERS UNLESS NOTED OTHERWISE.
  10. THE CONTRACTOR SHALL PROPOSE A FULL METHODOLOGY FOR EXECUTING THE WORK.