


DISCLAIMER  
 USE ONLY WRITTEN OR CALCULATED DIMENSIONS.  
 DO NOT SCALE. THIS DRAWING MUST ONLY BE USED FOR THE PURPOSE INTENDED.  
 ALL DIMENSIONS MUST BE CONFIRMED ON SITE.  
 THIS DRAWING IS DESIGN INTENT ONLY AND IS NOT INTENDED FOR USE IN MANUFACTURE.  
 ALL DRAWINGS ARE TO BE READ IN CONJUNCTION WITH RELEVANT SPECIALISTS DRAWINGS.  
 ANY DISCREPANCIES OR BETWEEN ALL DRAWINGS ISSUED MUST BE DRAWN TO THE ATTENTION OF THE DESIGNER FOR CLARIFICATION.  
 THIS DRAWING MUST BE READ IN CONJUNCTION WITH ALL OTHER RELATED DRAWINGS AND DOCUMENTATION. IT IS THE CONTRACTORS RESPONSIBILITY TO ENSURE FULL COMPLIANCE WITH THE BUILDING REGULATIONS.  
 ALL DRAWINGS WHERE REQUIRED ARE SUBJECT TO THE APPROVAL OF A STRUCTURAL ENGINEER, THE DESIGNATED STRUCTURAL ENGINEER TO PROVIDE APPROPRIATE CALCULATIONS AND DETAILS.  
 THIS DRAWING IS COPYRIGHT AND NO PART OF IT MAY BE REPRODUCED WITHOUT CONSENT NOR USED FOR ANY OTHER PURPOSE WITHOUT WRITTEN PERMISSION OF THE DESIGNER.  
 MATERIALS NOT IN CONFORMITY WITH RELEVANT BRITISH OR EUROPEAN STANDARDS / CODES OF PRACTICE OR MATERIALS KNOWN TO BE DELETERIOUS TO HEALTH & SAFETY MUST NOT BE USED OR SPECIFIED ON THIS PROJECT.  
 THIS DRAWING AND THE DETAILS THEREON DO NOT CONSTITUTE AN INSTRUCTION.

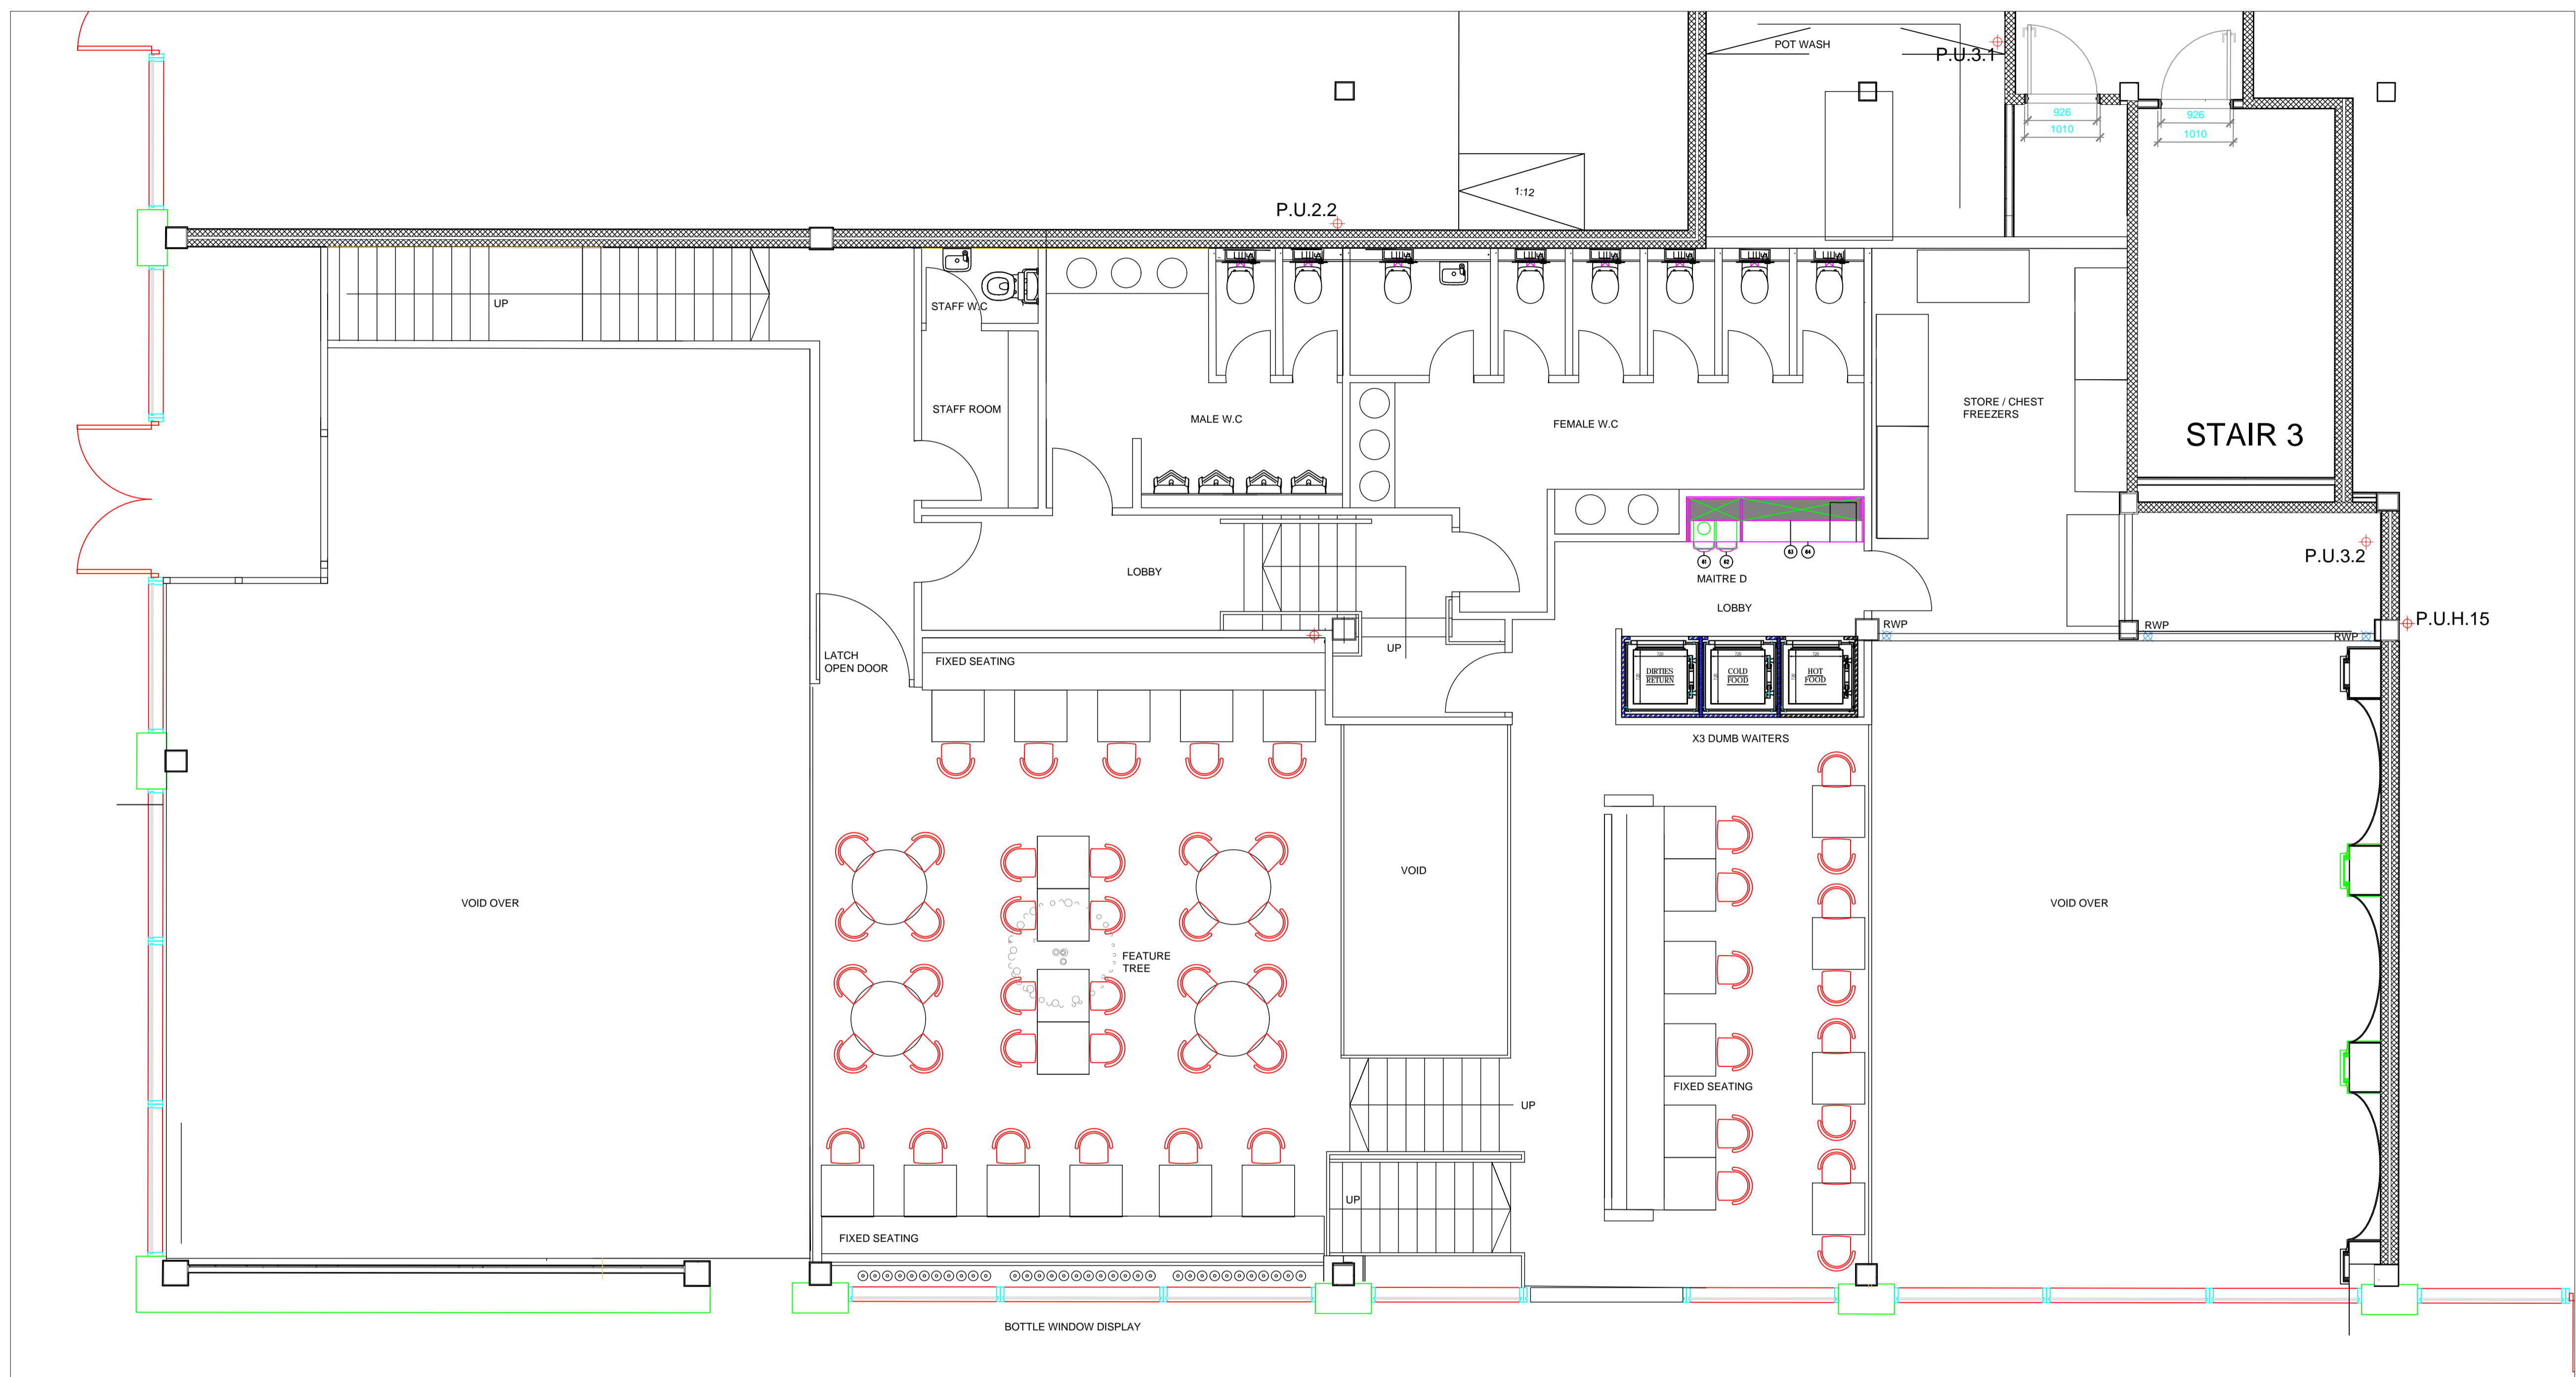

**INTERIOR COVERS GROUND FLOOR**

BAR 60 COVERS  
 RESTAURANT 74 COVERS

FIRST FLOOR RESTAURANT 66 COVERS

EXTERIOR 110 COVERS

**INTERIOR 200 COVER**  
**GRAND TOTAL 310 COVERS**

TOILETS / FIRE CAPACITY 400 PERSONS

**PROPOSED PLAN LAYOUT FIRST FLOOR SCALE 1:50**

CLIENT  
 MUDDLER

JOB TITLE  
 THE MUDDLER  
 SUNDERLAND

DRAWING TITLE  
 PROPOSED GROUND FLOOR  
 PLAN

SCALE @ A1

DATE OCT 2022 DRAWN BY

DRG. NO.  
 MU/NW/900/03

PHONE 07766883798  
 W: WWW.COLLECTIVE-DESIGN.CO.UK  
 E: SIMON@COLLECTIVE-DESIGN.CO.UK  
 BALTIC 39  
 39 HIGH BRIDGE STREET  
 NEWCASTLE UPON TYNE  
 NE1 1EW

