



8087

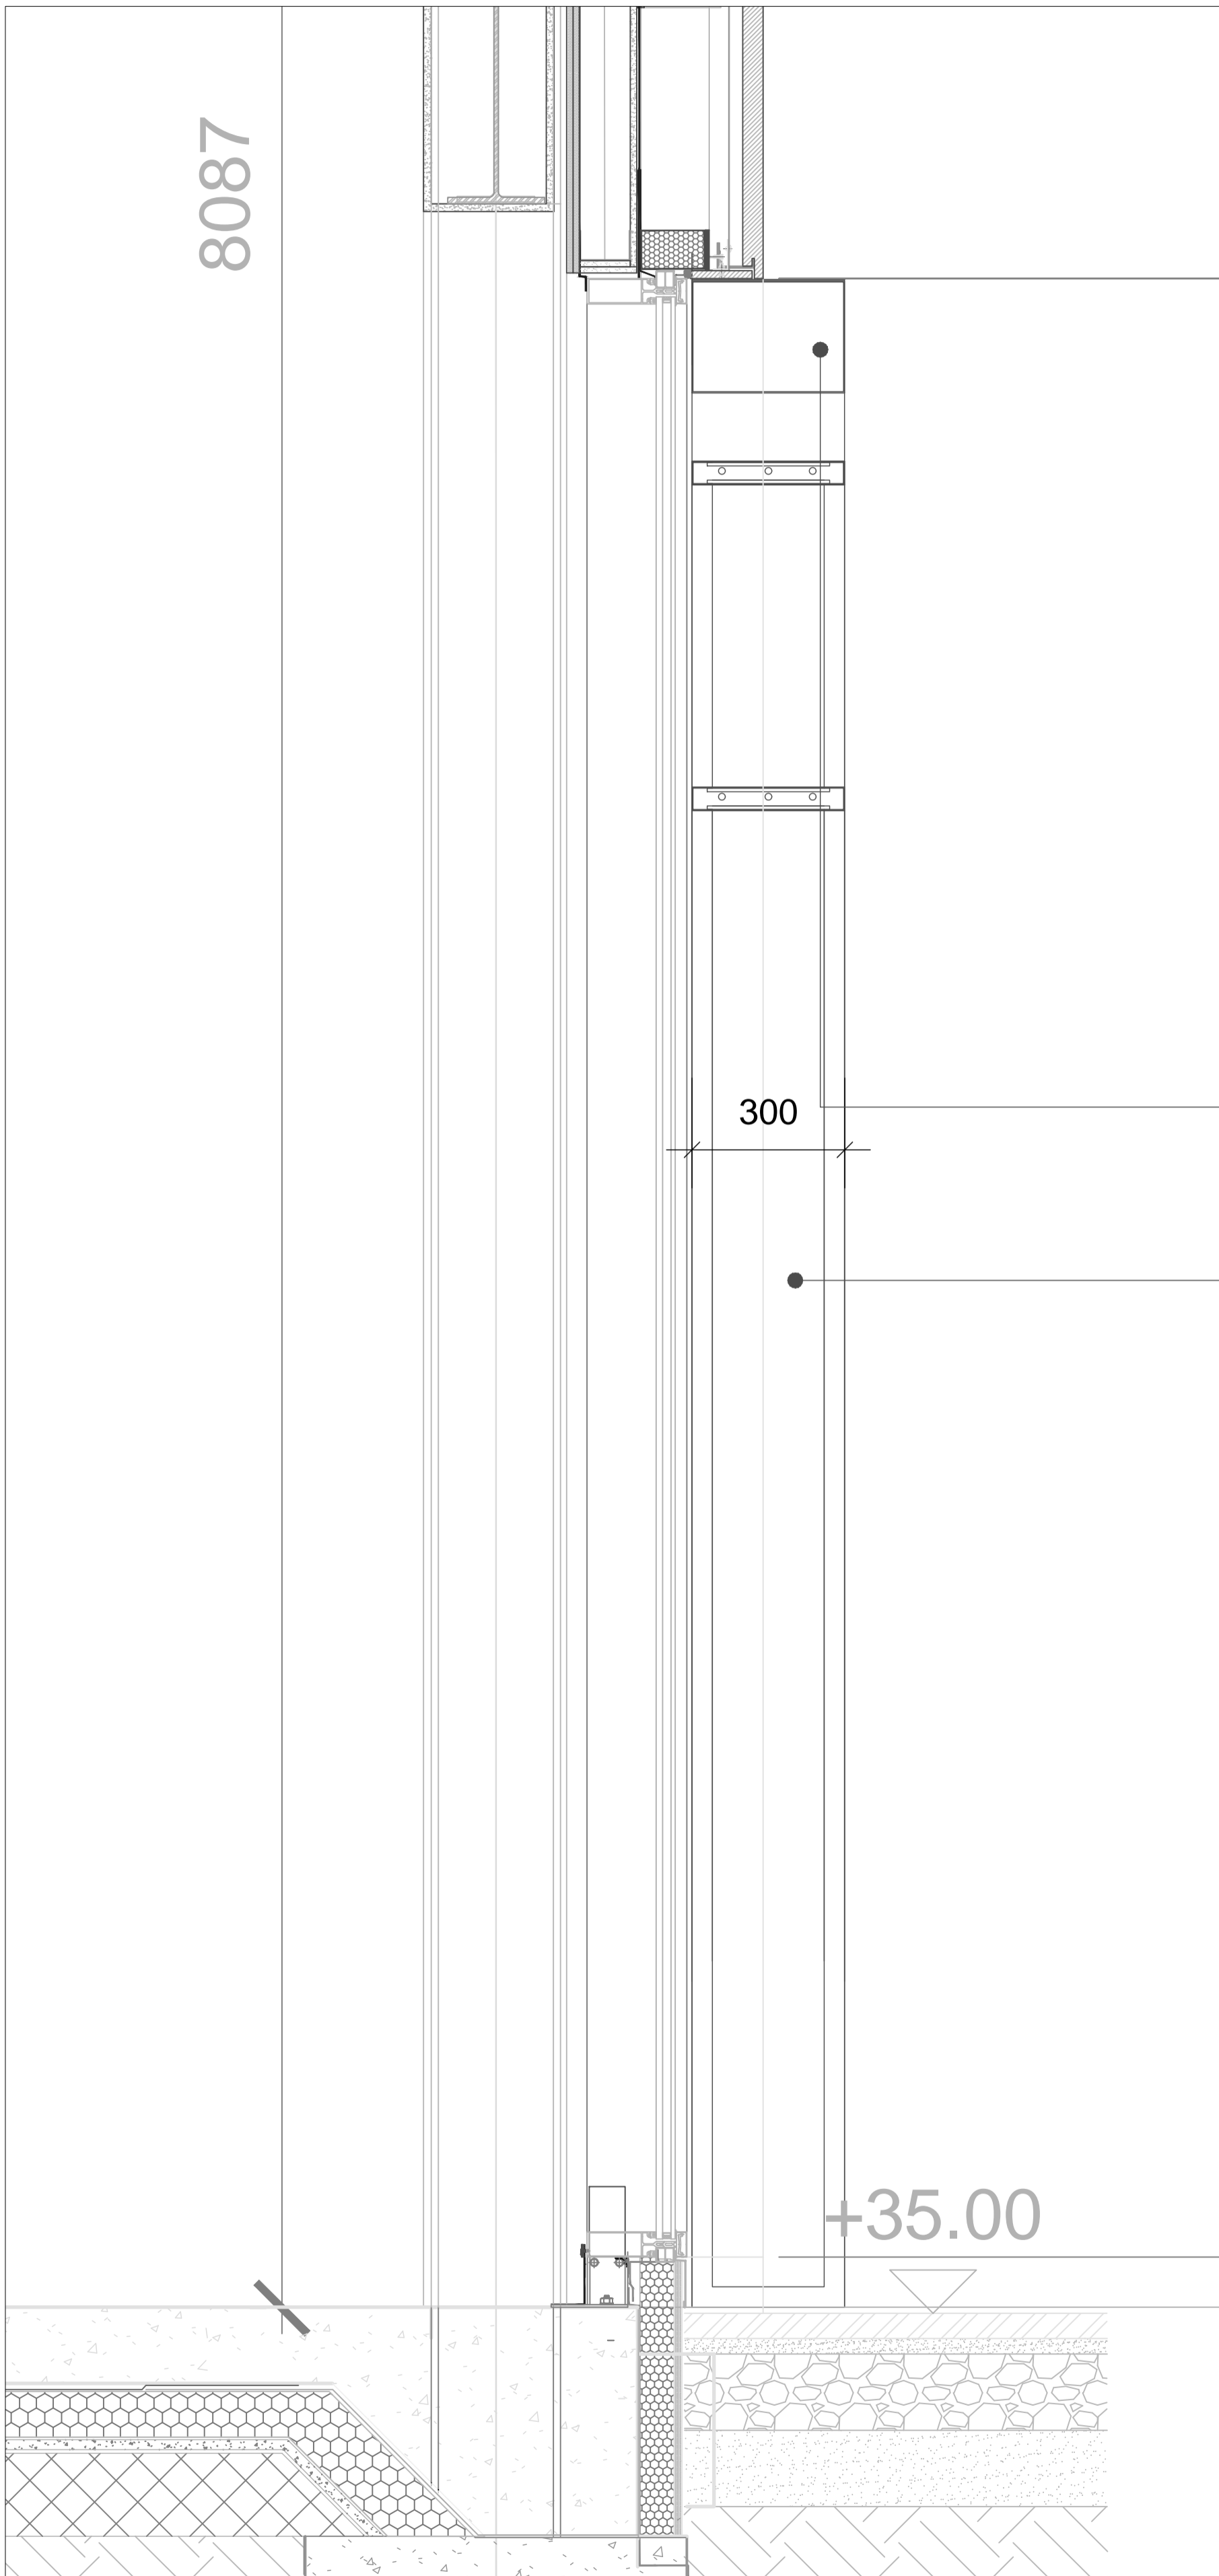

PROPOSED FEATURE LIT ARCH SECTION
SCALE 1:5

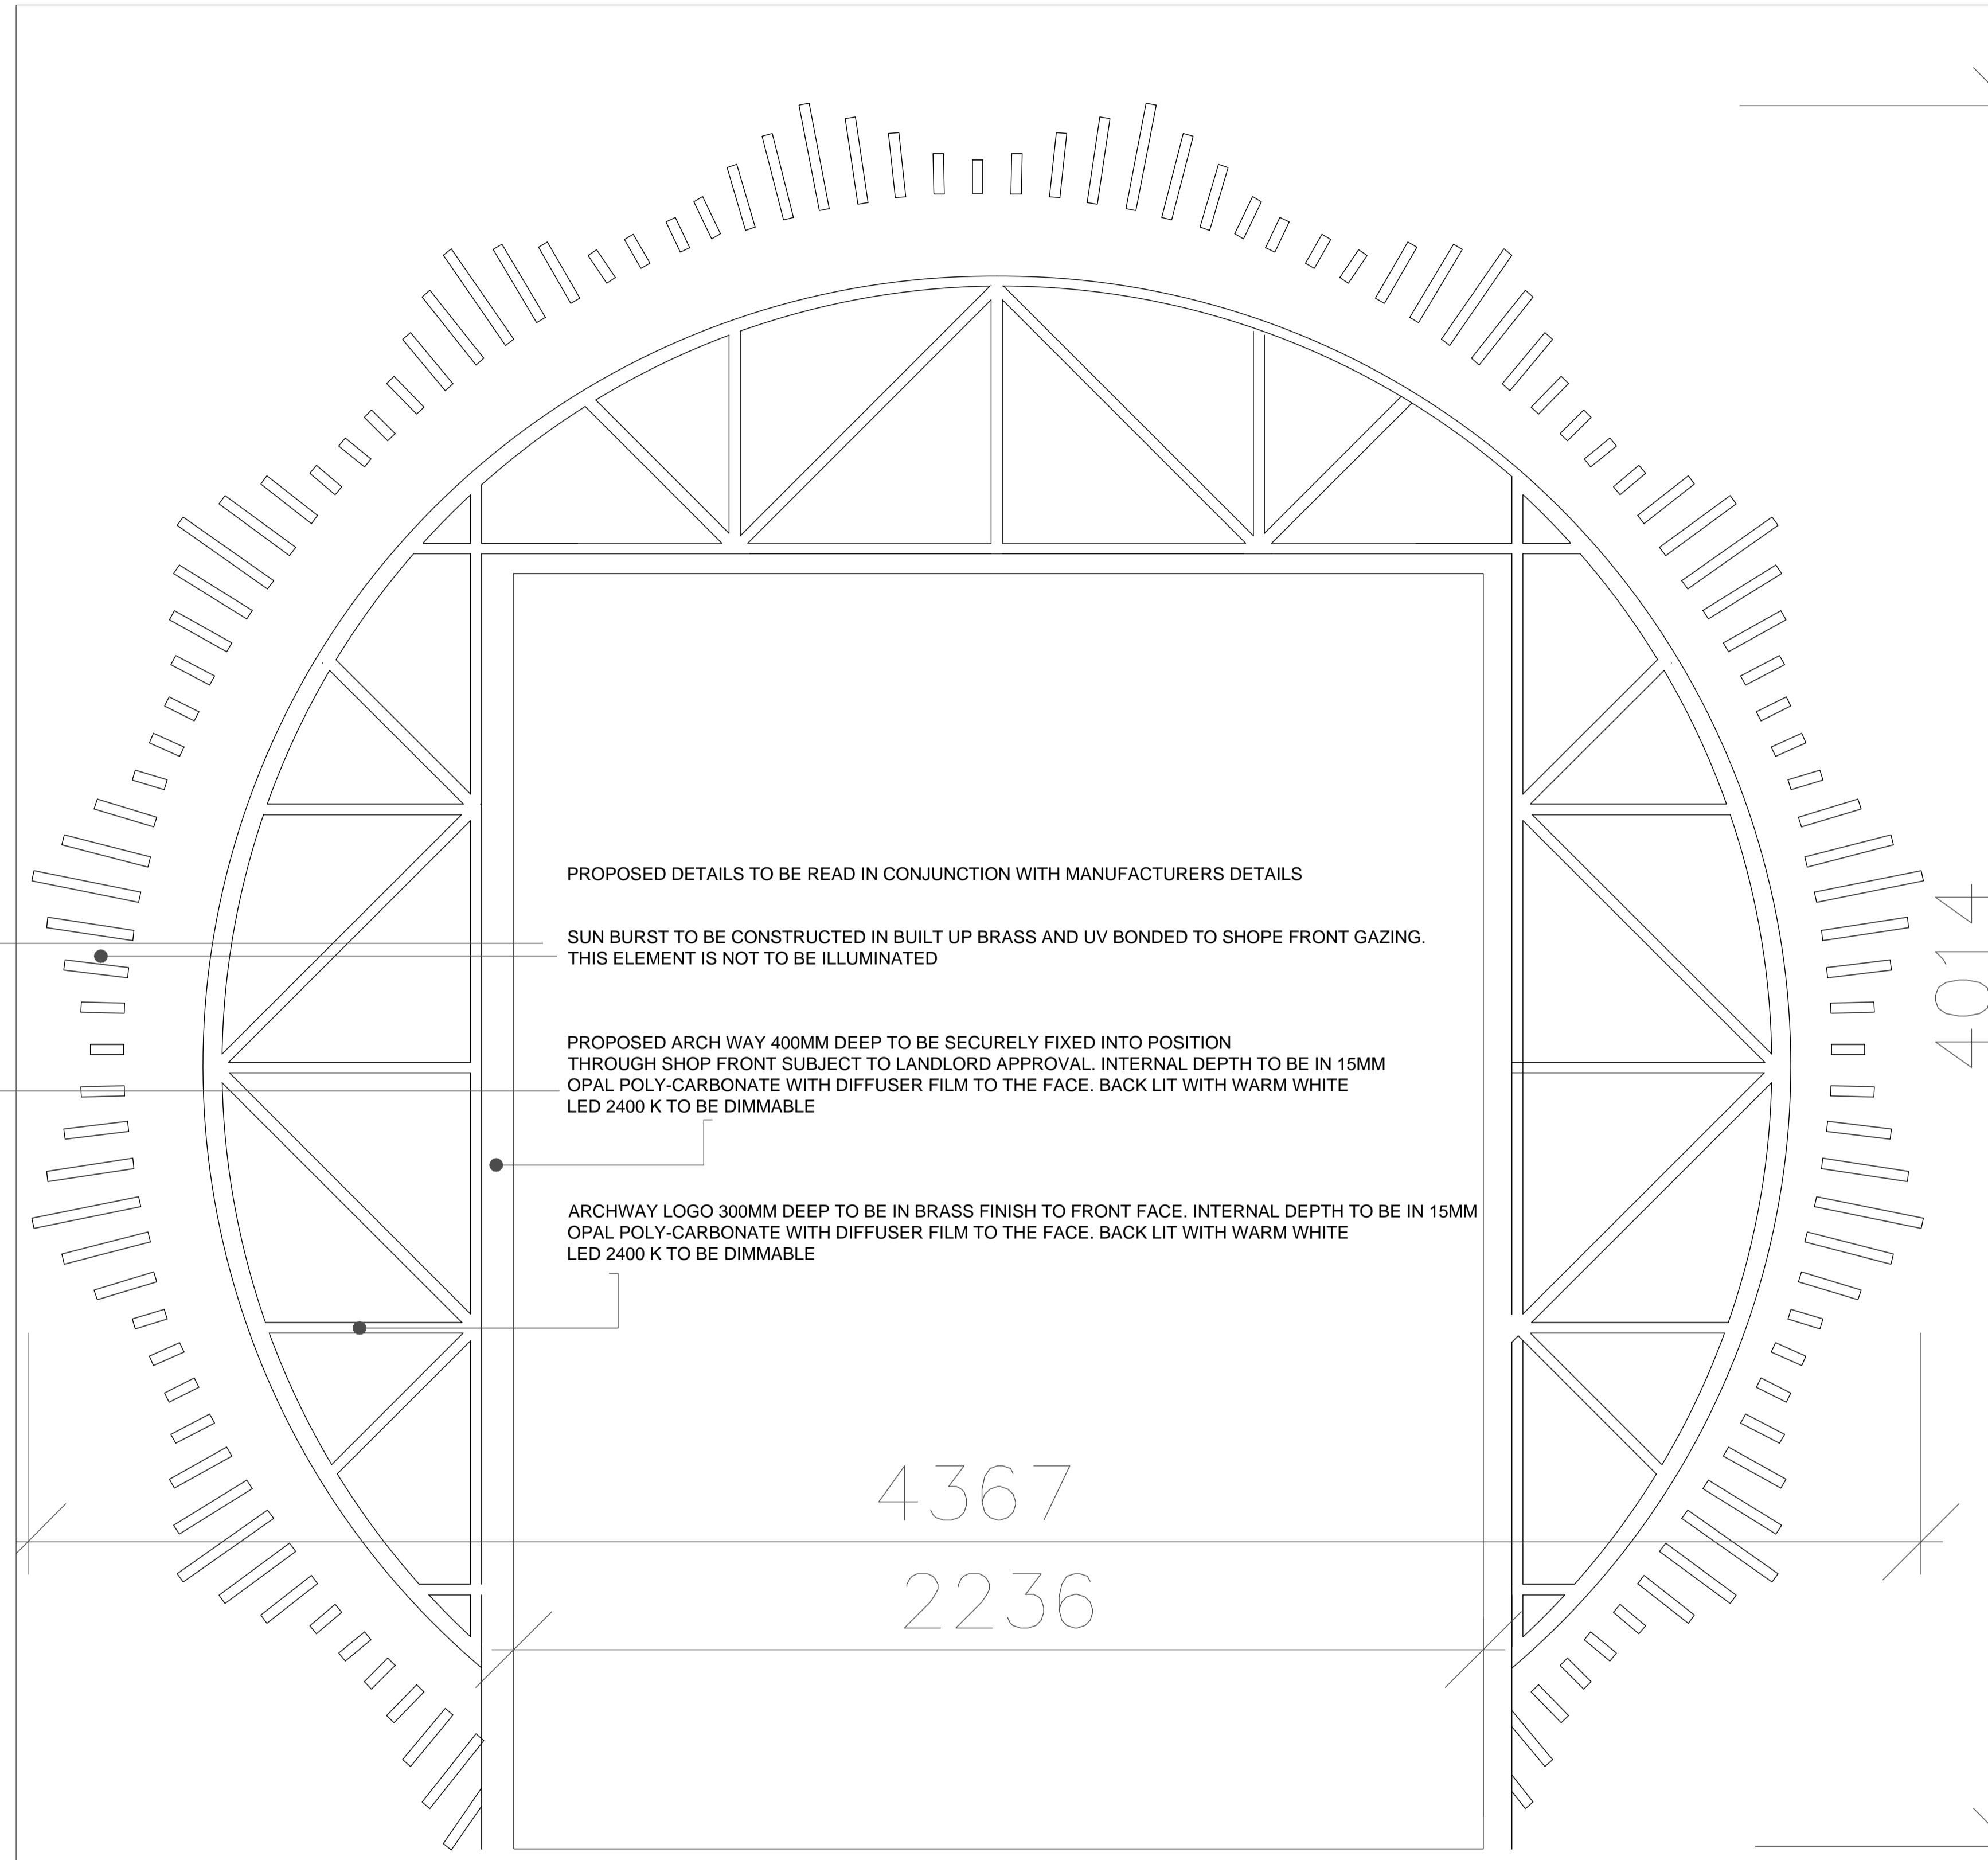

PROPOSED FEATURE LIT ARCH ELEVATION
SCALE 1:5

PROPOSED DETAILS TO BE READ IN CONJUNCTION WITH MANUFACTURERS DETAILS

SUN BURST TO BE CONSTRUCTED IN BUILT UP BRASS AND UV BONDED TO SHOPE FRONT GLAZING.
THIS ELEMENT IS NOT TO BE ILLUMINATED

PROPOSED ARCH WAY 400MM DEEP TO BE SECURELY FIXED INTO POSITION
THROUGH SHOP FRONT SUBJECT TO LANDLORD APPROVAL. INTERNAL DEPTH TO BE IN 15MM
OPAL POLY-CARBONATE WITH DIFFUSER FILM TO THE FACE. BACK LIT WITH WARM WHITE
LED 2400 K TO BE DIMMABLE

ARCHWAY LOGO 300MM DEEP TO BE IN BRASS FINISH TO FRONT FACE. INTERNAL DEPTH TO BE IN 15MM
OPAL POLY-CARBONATE WITH DIFFUSER FILM TO THE FACE. BACK LIT WITH WARM WHITE
LED 2400 K TO BE DIMMABLE

4367

2236

DISCLAIMER
 USE ONLY WRITTEN OR CALCULATED DIMENSIONS.
 DO NOT SCALE. THIS DRAWING MUST ONLY BE USED FOR THE PURPOSE INTENDED.
 ALL DIMENSIONS MUST BE CONFIRMED ON SITE.
 THIS DRAWING IS DESIGN INTENT ONLY AND IS NOT
 INTENDED FOR USE IN MANUFACTURE.
 ALL DRAWINGS ARE TO BE READ IN CONJUNCTION
 WITH RELEVANT SPECIALISTS DRAWINGS.
 ALL DRAWINGS ARE SUBJECT TO APPROVAL OF BUILDING CONTROL.
 ANY DISCREPANCIES ON OR BETWEEN ALL DRAWINGS ISSUED MUST BE DRAWN TO THE
 ATTENTION OF THE DESIGNER FOR CLARIFICATION.
 THIS DRAWING MUST BE READ IN CONJUNCTION WITH ALL OTHER RELATED DRAWINGS AND
 DOCUMENTATION. IT IS THE CONTRACTORS RESPONSIBILITY TO ENSURE FULL COMPLIANCE WITH THE
 BUILDING REGULATIONS.
 ALL DRAWINGS WHERE REQUIRED ARE SUBJECT TO THE APPROVAL OF A STRUCTURAL ENGINEER. THE
 DESIGNATED STRUCTURAL ENGINEER TO PROVIDE APPROPRIATE CALCULATIONS AND DETAILS.
 THIS DRAWING IS COPYRIGHT AND NO PART OF IT
 MAY BE REPRODUCED WITHOUT CONSENT NOR USED FOR ANY OTHER PURPOSE WITHOUT WRITTEN
 PERMISSION OF THE DESIGNER.
 MATERIALS NOT IN CONFORMANCE WITH RELEVANT BRITISH OR EUROPEAN STANDARDS / CODES OF
 PRACTICE OR MATERIALS KNOWN TO BE DELETERIOUS TO HEALTH & SAFETY MUST NOT BE USED OR
 SPECIFIED ON THIS PROJECT.
 THIS DRAWING AND THE DETAILS THEREON DO
 NOT CONSTITUTE AN INSTRUCTION.

CLIENT

MUDDLER

JOB TITLE

THE MUDDLER
SUNDERLAND

DRAWING TITLE

PROPOSED FEATURE ENTRY ARCH

SCALE @ A1

DATE OCT 2022 DRAWN BY

DRG. NO.

MU/NW/900/010

PHONE 07766883798
W: WWW.COLLECTIVE-DESIGN.CO.UK
E: SIMON@COLLECTIVE-DESIGN.CO.UK

BALTIC 39
39 HIGH BRIDGE STREET
NEWCASTLE UPON TYNE
NE1 1EW

**COLLECTIVE
DESIGN**