


DISCLAIMER  
 USE ONLY WRITTEN OR CALCULATED DIMENSIONS.  
 DO NOT SCALE. THIS DRAWING MUST ONLY BE USED FOR THE PURPOSE INTENDED.  
 ALL DIMENSIONS MUST BE CONFIRMED ON SITE.  
 THIS DRAWING IS DESIGN INTENT ONLY AND IS NOT INTENDED FOR USE IN MANUFACTURE.  
 ALL DRAWINGS ARE TO BE READ IN CONJUNCTION WITH RELEVANT SPECIALISTS DRAWINGS.  
 ALL DRAWINGS ARE SUBJECT TO APPROVAL OF BUILDING CONTROL.  
 ANY DISCREPANCIES OR BETWEEN ALL DRAWINGS ISSUED MUST BE DRAWN TO THE ATTENTION OF THE DESIGNER FOR CLARIFICATION.  
 THIS DRAWING MUST BE READ IN CONJUNCTION WITH ALL OTHER RELATED DRAWINGS AND DOCUMENTATION. IT IS THE CONTRACTOR'S RESPONSIBILITY TO ENSURE FULL COMPLIANCE WITH THE BUILDING REGULATIONS.  
 ALL DRAWINGS WHERE REQUIRED ARE SUBJECT TO THE APPROVAL OF A STRUCTURAL ENGINEER. THE DESIGNATED STRUCTURAL ENGINEER TO PROVIDE APPROPRIATE CALCULATIONS AND DETAILS.  
 THIS DRAWING IS COPYRIGHT AND NO PART OF IT MAY BE REPRODUCED WITHOUT CONSENT NOR USED FOR ANY OTHER PURPOSE WITHOUT WRITTEN PERMISSION OF THE DESIGNER.  
 MATERIALS NOT IN CONFORMITY WITH RELEVANT BRITISH OR EUROPEAN STANDARDS / CODES OF PRACTICE OR MATERIALS KNOWN TO BE DELETERIOUS TO HEALTH & SAFETY MUST NOT BE USED OR SPECIFIED ON THIS PROJECT.  
 THIS DRAWING AND THE DETAILS THEREON DO NOT CONSTITUTE AN INSTRUCTION.

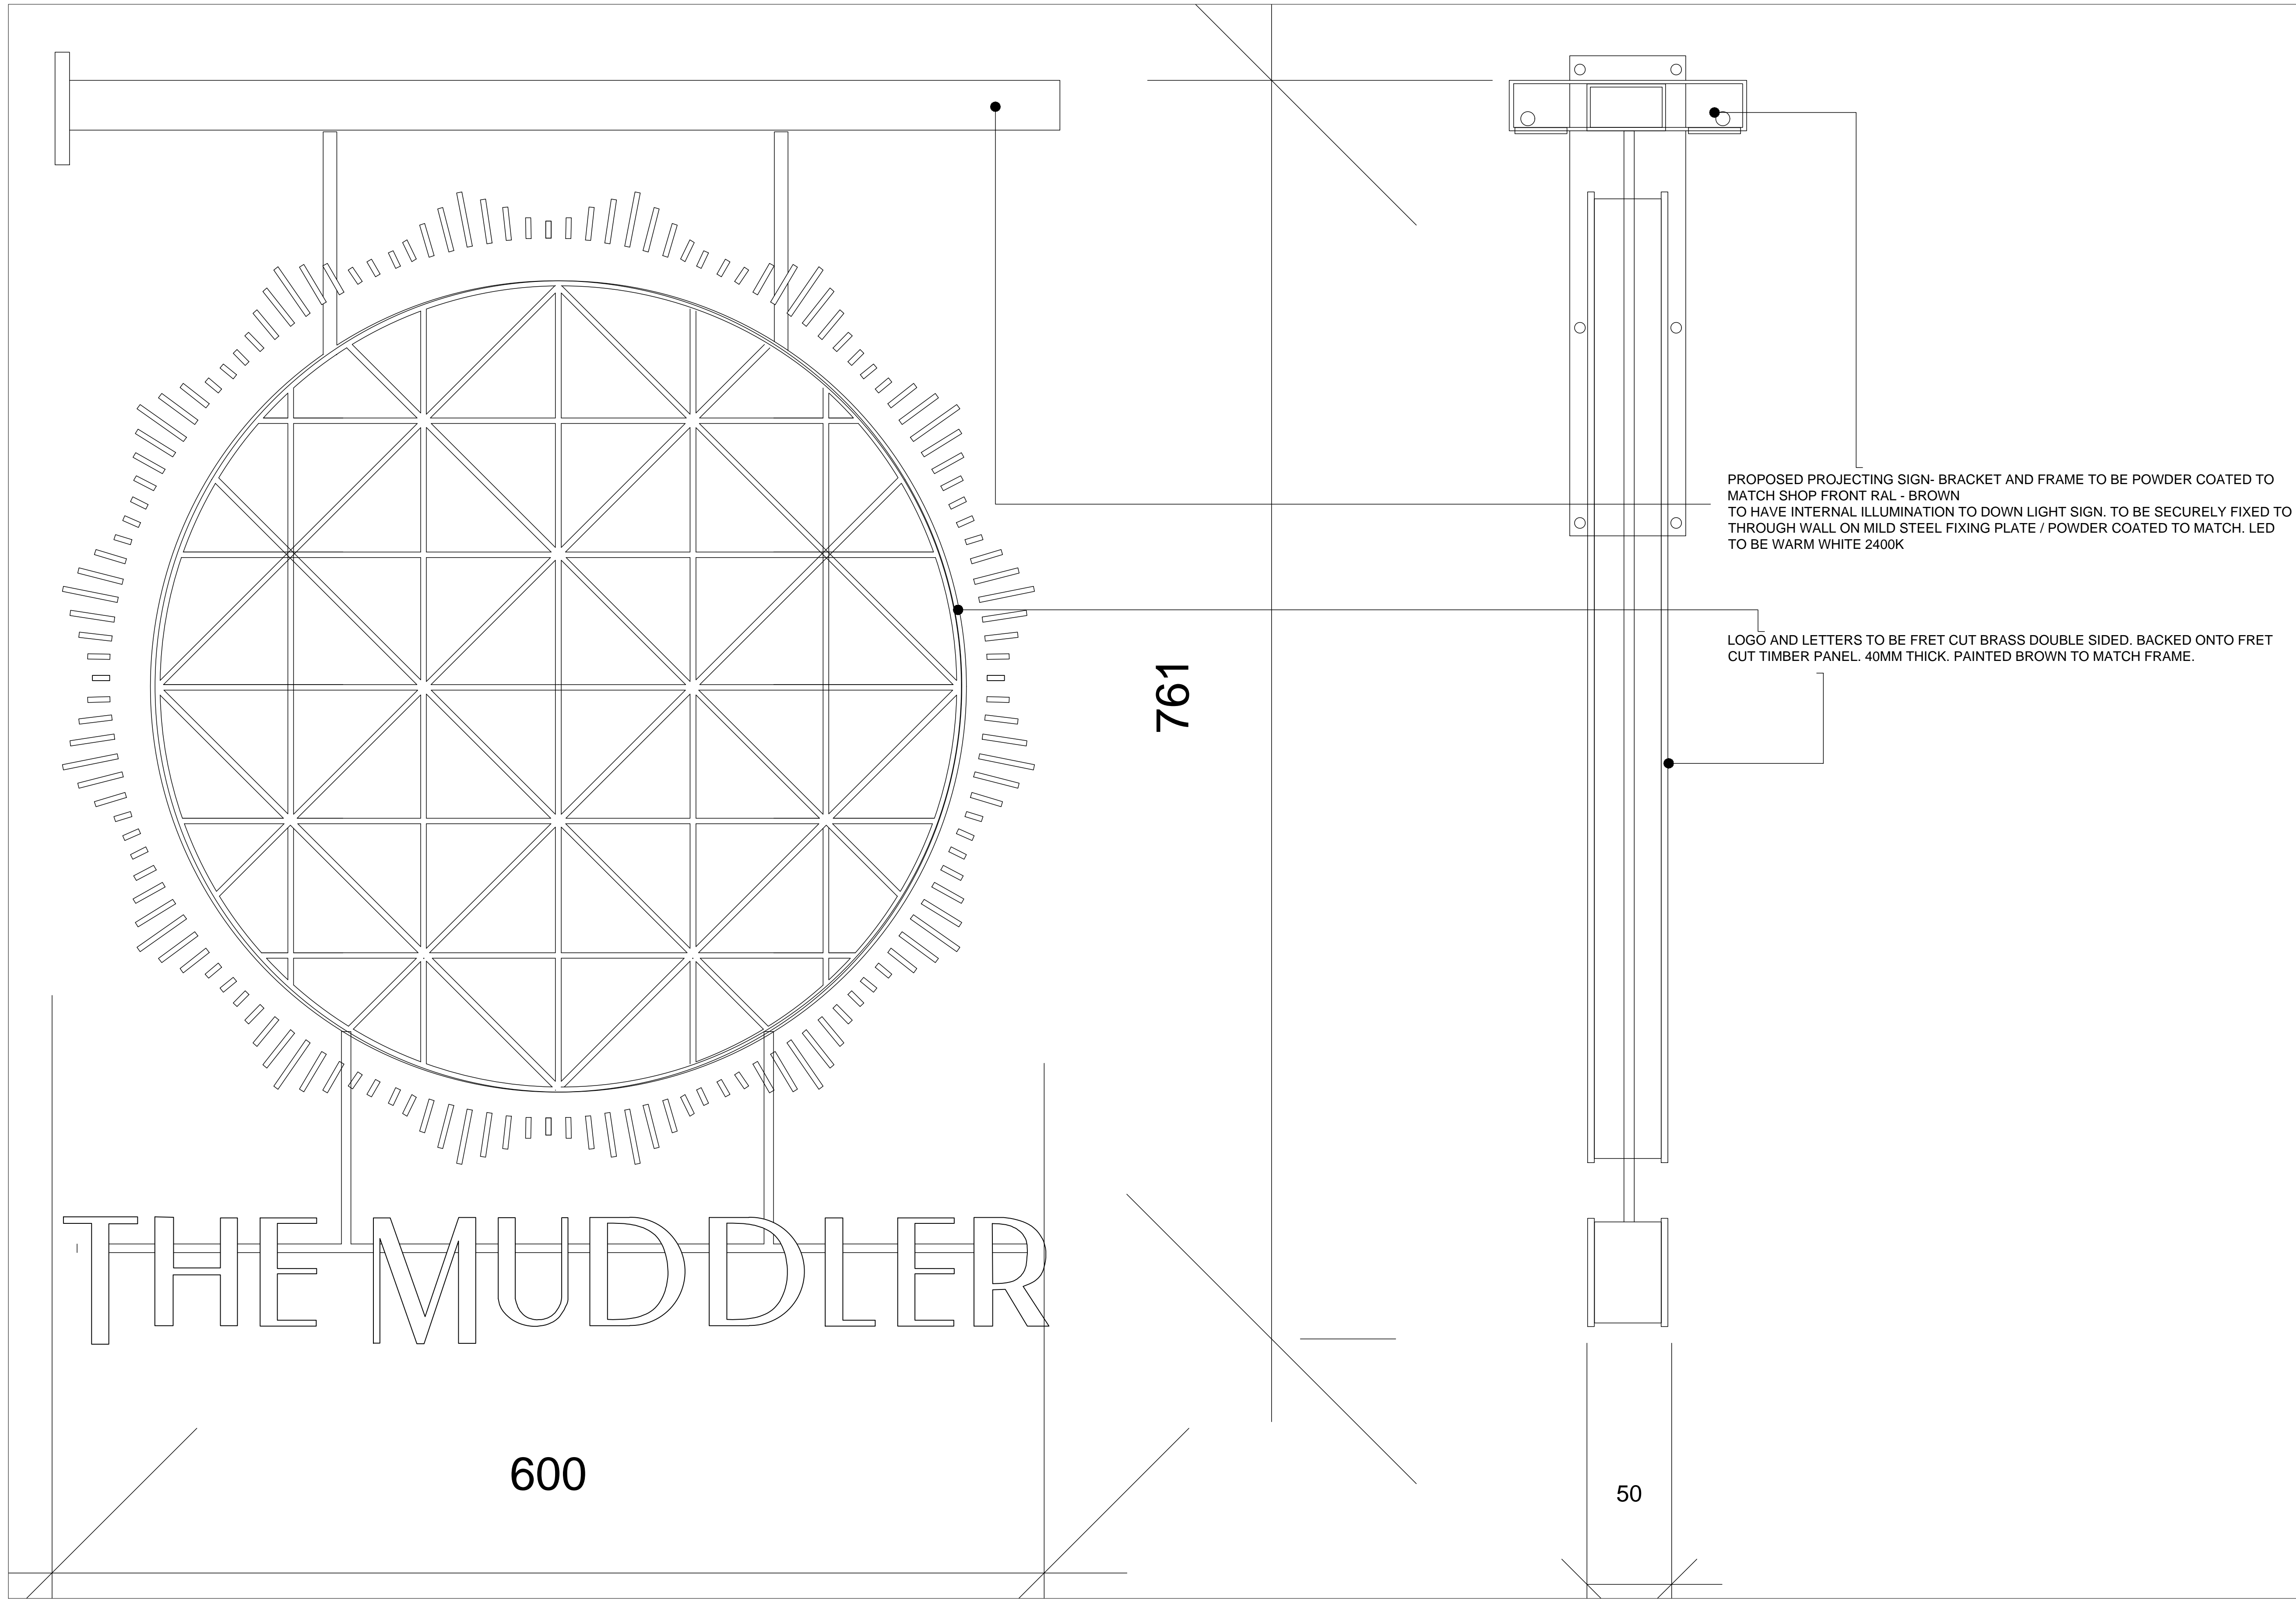

PROPOSED PROJECTING SIGN- BRACKET AND FRAME TO BE POWDER COATED TO MATCH SHOP FRONT RAL - BROWN TO HAVE INTERNAL ILLUMINATION TO DOWN LIGHT SIGN. TO BE SECURELY FIXED TO THROUGH WALL ON MILD STEEL FIXING PLATE / POWDER COATED TO MATCH. LED TO BE WARM WHITE 2400K

LOGO AND LETTERS TO BE FRET CUT BRASS DOUBLE SIDED. BACKED ONTO FRET CUT TIMBER PANEL. 40MM THICK. PAINTED BROWN TO MATCH FRAME.

761

600

50

PROPOSED ELEVATION SCALE 1:2

PROPOSED SECTION THROUGH SCALE 1:2


CLIENT  
 MUDDLER

JOB TITLE  
 THE MUDDLER  
 SUNDERLAND

DRAWING TITLE  
 PROPOSED HANGING SIGN

SCALE @ A1

DATE OCT 2022 DRAWN BY

DRG. NO.  
 MU/NW/900/011

PHONE 07766883798  
 W: WWW.COLLECTIVE-DESIGN.CO.UK  
 E: SIMON@COLLECTIVE-DESIGN.CO.UK

BALTIC 39  
 39 HIGH BRIDGE STREET  
 NEWCASTLE UPON TYNE  
 NE1 1EW

