


DISCLAIMER  
 USE ONLY WRITTEN OR CALCULATED DIMENSIONS.  
 DO NOT SCALE. THIS DRAWING MUST ONLY BE USED FOR THE PURPOSE INTENDED.  
 ALL DIMENSIONS MUST BE CONFIRMED ON SITE.  
 THIS DRAWING IS DESIGN INTENT ONLY AND IS NOT  
 INTENDED FOR USE IN MANUFACTURE.  
 ALL DRAWINGS ARE TO BE READ IN CONJUNCTION  
 WITH RELEVANT SPECIALISTS DRAWINGS.  
 ALL DRAWINGS ARE SUBJECT TO APPROVAL OF BUILDING CONTROL.  
 ANY DISCREPANCIES OR CONFLICTS BETWEEN ALL DRAWINGS ISSUED MUST BE DRAWN TO THE  
 ATTENTION OF THE DESIGNER FOR CLARIFICATION.  
 THIS DRAWING MUST BE READ IN CONJUNCTION WITH ALL OTHER RELATED DRAWINGS AND  
 DOCUMENTATION. IT IS THE CONTRACTORS RESPONSIBILITY TO ENSURE FULL COMPLIANCE WITH THE  
 BUILDING REGULATIONS.  
 ALL DRAWINGS WHERE REQUIRED ARE SUBJECT TO THE APPROVAL OF A STRUCTURAL ENGINEER. THE  
 DESIGNATED STRUCTURAL ENGINEER TO PROVIDE APPROPRIATE CALCULATIONS AND DETAILS.  
 THIS DRAWING IS COPYRIGHT AND NO PART OF IT  
 MAY BE REPRODUCED WITHOUT CONSENT NOR USED FOR ANY OTHER PURPOSE WITHOUT WRITTEN  
 PERMISSION OF THE DESIGNER.  
 MATERIALS NOT IN CONFORMANCE WITH RELEVANT BRITISH OR EUROPEAN STANDARDS / CODES OF  
 PRACTICE OR MATERIALS KNOWN TO BE DETERIOROUS TO HEALTH & SAFETY MUST NOT BE USED OR  
 SPECIFIED ON THIS PROJECT.  
 THIS DRAWING AND THE DETAILS THEREON DO  
 NOT CONSTITUTE AN INSTRUCTION.

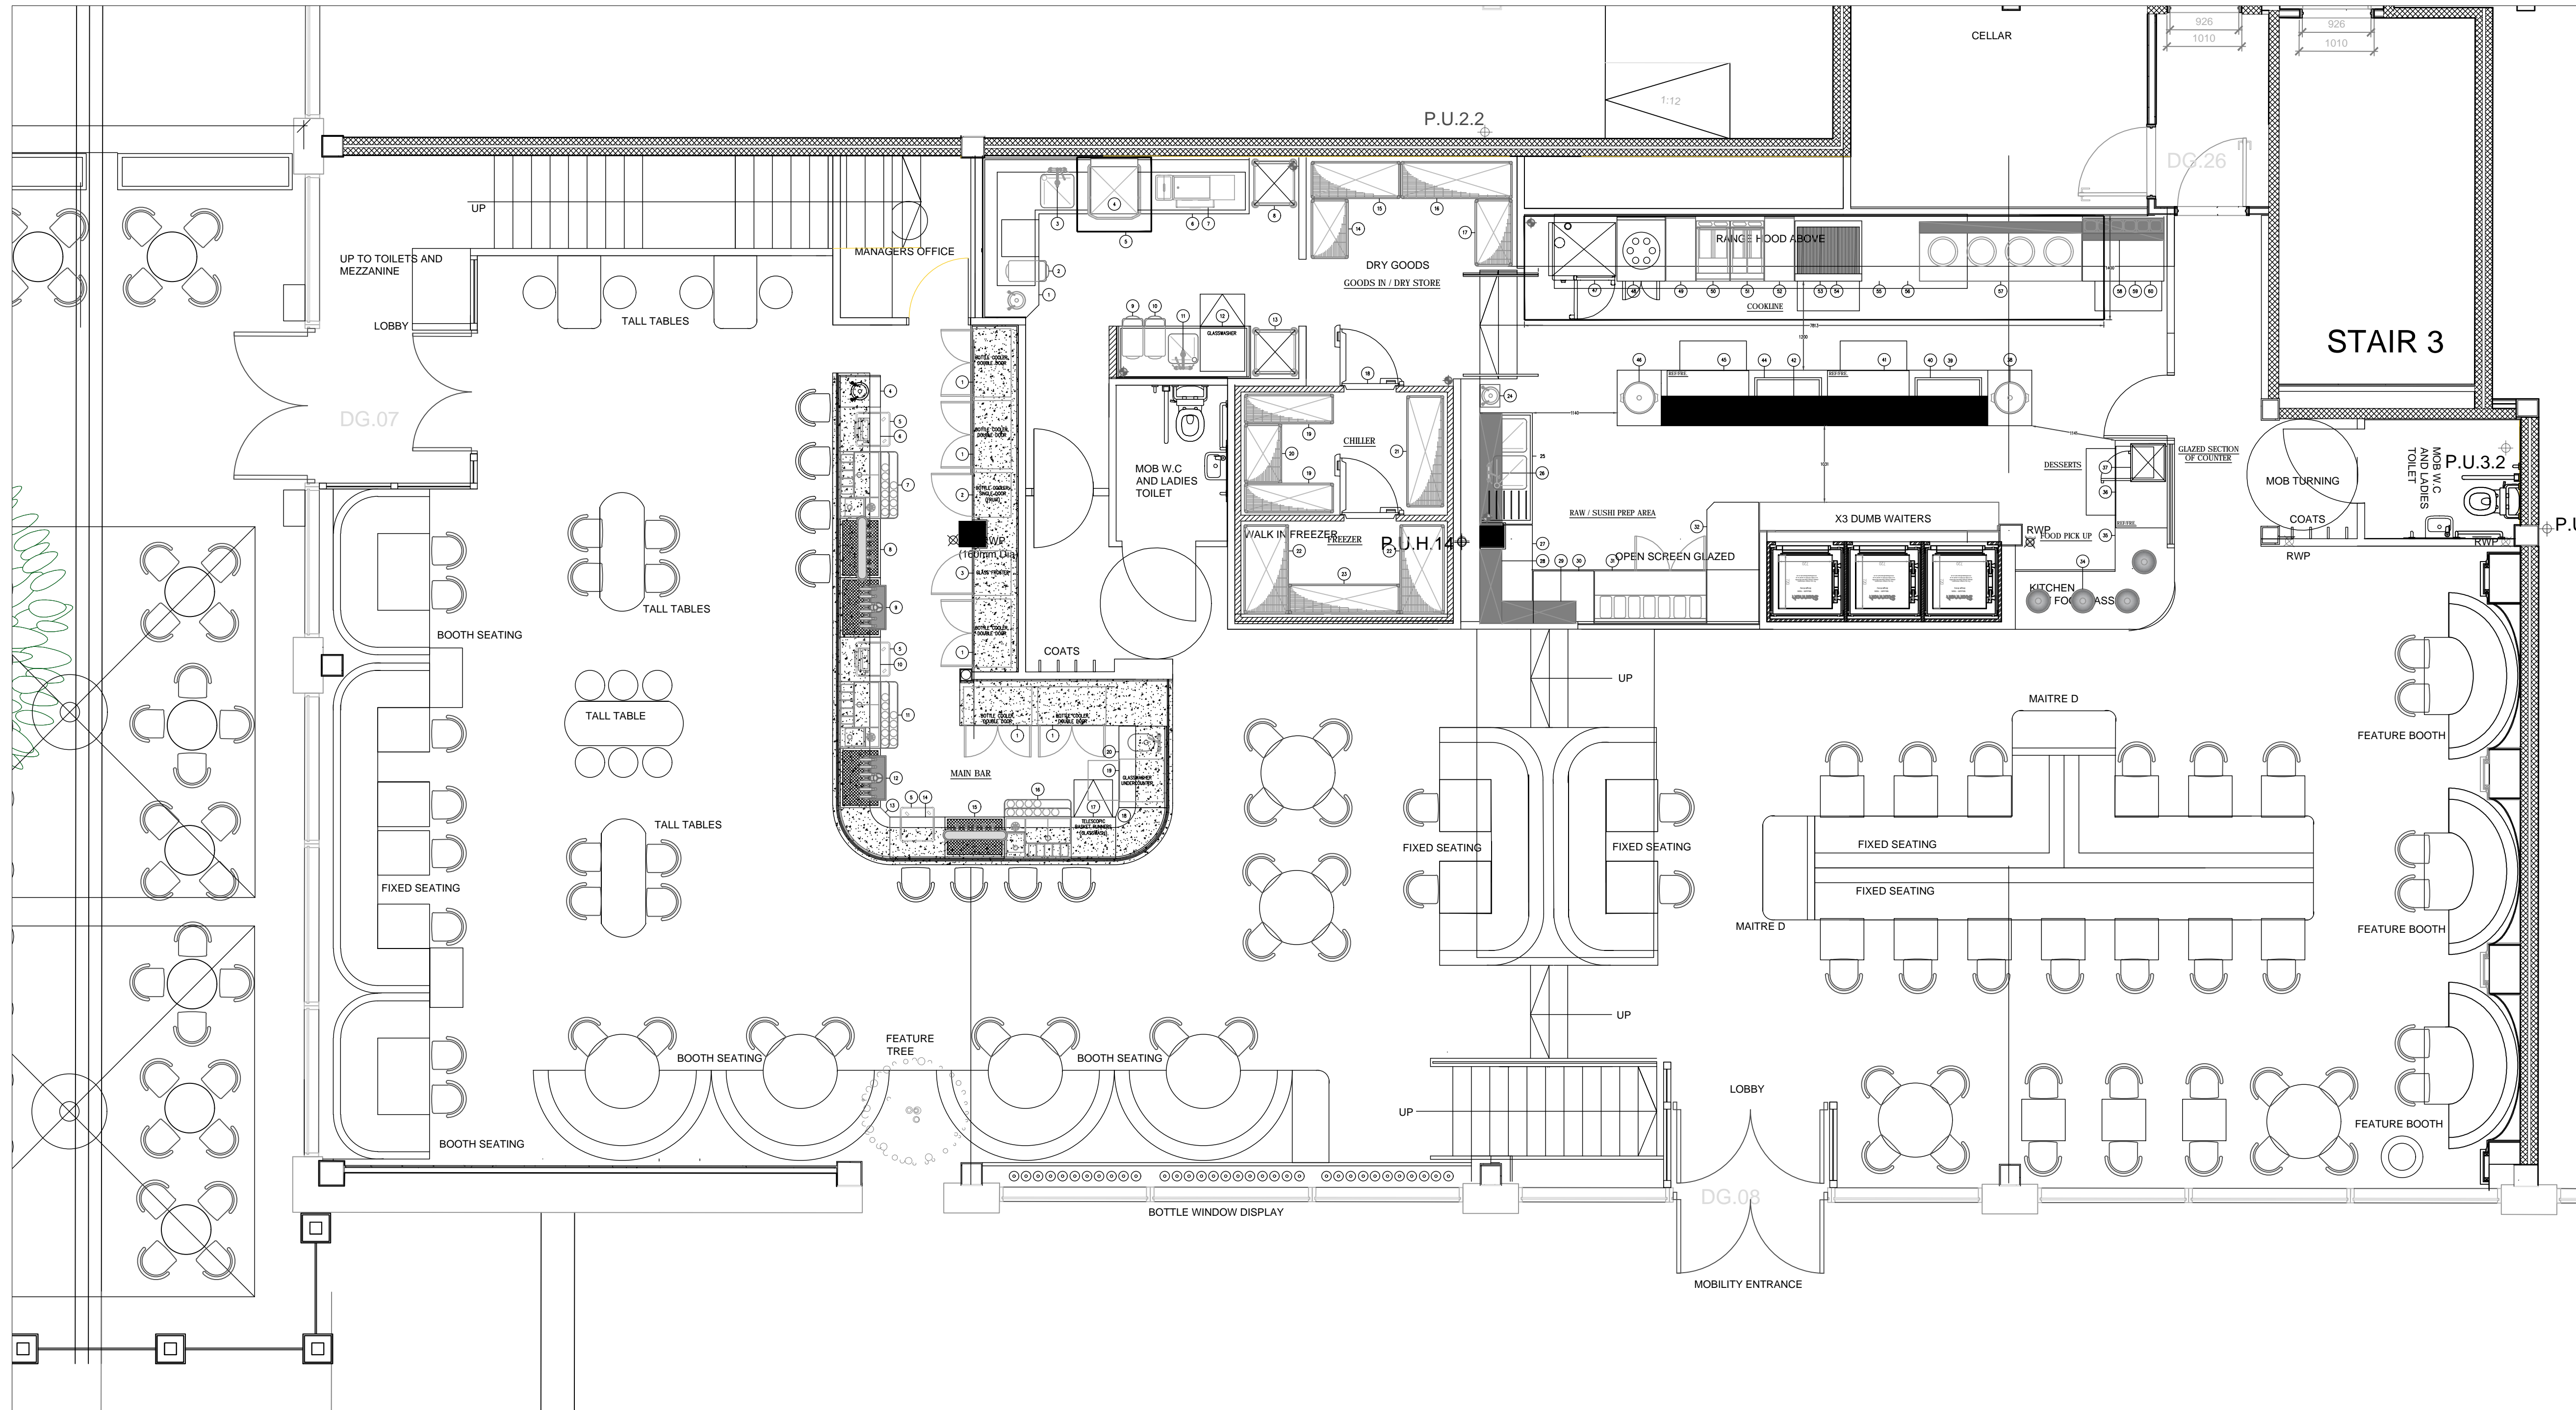

**INTERIOR COVERS GROUND FLOOR**

BAR 60 COVERS  
 RESTAURANT 74 COVERS

FIRST FLOOR RESTAURANT 66 COVERS

EXTERIOR 110 COVERS

**INTERIOR 200 COVER  
 GRAND TOTAL 310 COVERS**

TOILETS / FIRE CAPACITY 400 PERSONS

**PROPOSED PLAN LAYOUT GROUND FLOOR SCALE 1:50**

CLIENT  
 MUDDLER

JOB TITLE  
 THE MUDDLER  
 SUNDERLAND

DRAWING TITLE  
 PROPOSED GROUND FLOOR  
 PLAN

SCALE @ A1

DATE OCT 2022 DRAWN BY

DRG. NO.  
 MU/NW/900/02

PHONE 07766883798  
 W: WWW.COLLECTIVE-DESIGN.CO.UK  
 E: SIMON@COLLECTIVE-DESIGN.CO.UK

BALTIC 39  
 39 HIGH BRIDGE STREET  
 NEWCASTLE UPON TYNE  
 NE1 1EW

**COLLECTIVE  
 DESIGN**