
Site Address: Spar Store, Nafferton, YO25 4JP Drawn by: RT Date: 13-02-24

scale 1:20 @ A0

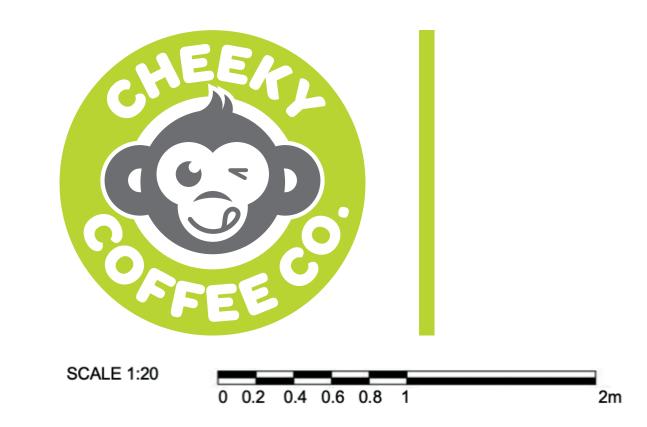





		lannıng	
		ıaııııı	

3mm aluminium tray sign with 130mm returns powder coated ral 9003 (semi gloss) c/w fret cut logo backed in 5mm opal acrylic c/w transluscent vinyls applied to face

size: 13492mm x 903mm

Height from ground level to bottom of advertisment: 3750mm

Signage projection from building: 130mm

Height of logo/text: 657mm

Illumination method: led

Illumination value: 300cndl per sq.m

# 5 Specification & planning notes

3mm aluminium roundel with 80mm returns powder coated pantone 382 c (semi gloss) c/w fret cut logo backed in 5mm opal acrylic c/w transluscent vinyls applied to face

size: 1618mm x 1615mm

Height from ground level to bottom of advertisment: 1560mm

Signage projection from building: 80mm

Height of logo/text: 1469mm

Illumination method: led

Illumination value: 300cndl per sq.m

### 2 Specification & planning notes

3mm aluminium tray sign with 30mm returns powder coated ral 7016 (semi gloss)

size: 5603mm x 903mm

Height from ground level to bottom of advertisment: 3750mm

Signage projection from building: 30mm

Height of logo/text: n/a

Illumination method: n/a

Illumination value: n/a

### 6 Specification & planning notes

3mm aluminium tray sign with 60mm returns powder coated

ral 9005 (semi gloss) c/w fret cut logo backed in 5mm opal acrylic

size: 1900mm x 692mm

Height from ground level to bottom of advertisment: 2967mm

Signage projection from building: 60mm

Height of logo/text: 556

Illumination method: led

Illumination value: 300cndl per sq.m

### 3 Specification & planning notes

3mm aluminium tray sign with 100mm returns powder coated ral 9005 (semi gloss) c/w fret cut logo backed in 5mm opal acrylic

size: 2636mm x 653mm

Height from ground level to bottom of advertisment: 3885mm

Signage projection from building: 100mm

Height of logo/text: 366mm

Illumination method: led

Illumination value: 300cndl per sq.m

### 7 Specification & planning notes

3mm aluminium tray sign with 60mm returns powder coated

ral 9003 (semi gloss) c/w fret cut logo with 10mm push through

clear acrylic to be internally illuminated

size: 1900mm x 624mm

Height from ground level to bottom of advertisment: 2175mm

Signage projection from building: 60mm

Height of logo/text: 323mm

Illumination method: led

Illumination value: 300cndl per sq.m

#### 4 Specification & planning notes

3mm aluminium tray sign with 10mm returns powder coated

ral 9003 (semi gloss) c/w built up letters with 30mm returns

and painted ral 9005 c/w halo illumination

size: 2636mm x 653mm

Height from ground level to bottom of advertisment: 3885mm

Signage projection from building: 185mm

Height of logo/text: 427mm

Illumination method: led

Illumination value: 300cndl per sq.m

## 8 Specification & planning note

3mm aluminium tray sign with 60mm returns powder coated

pantone 382 c (semi gloss) c/w fret cut logo backed in 5mm

opal acrylic c/w transluscent vinyls applied to face

size: 1900mm x 625mm

Height from ground level to bottom of advertisment: 1376mm

Signage projection from building: 60mm

Height of logo/text: 506

Illumination method: led

Illumination value: 30cndl per sq.m

Signage Systems