
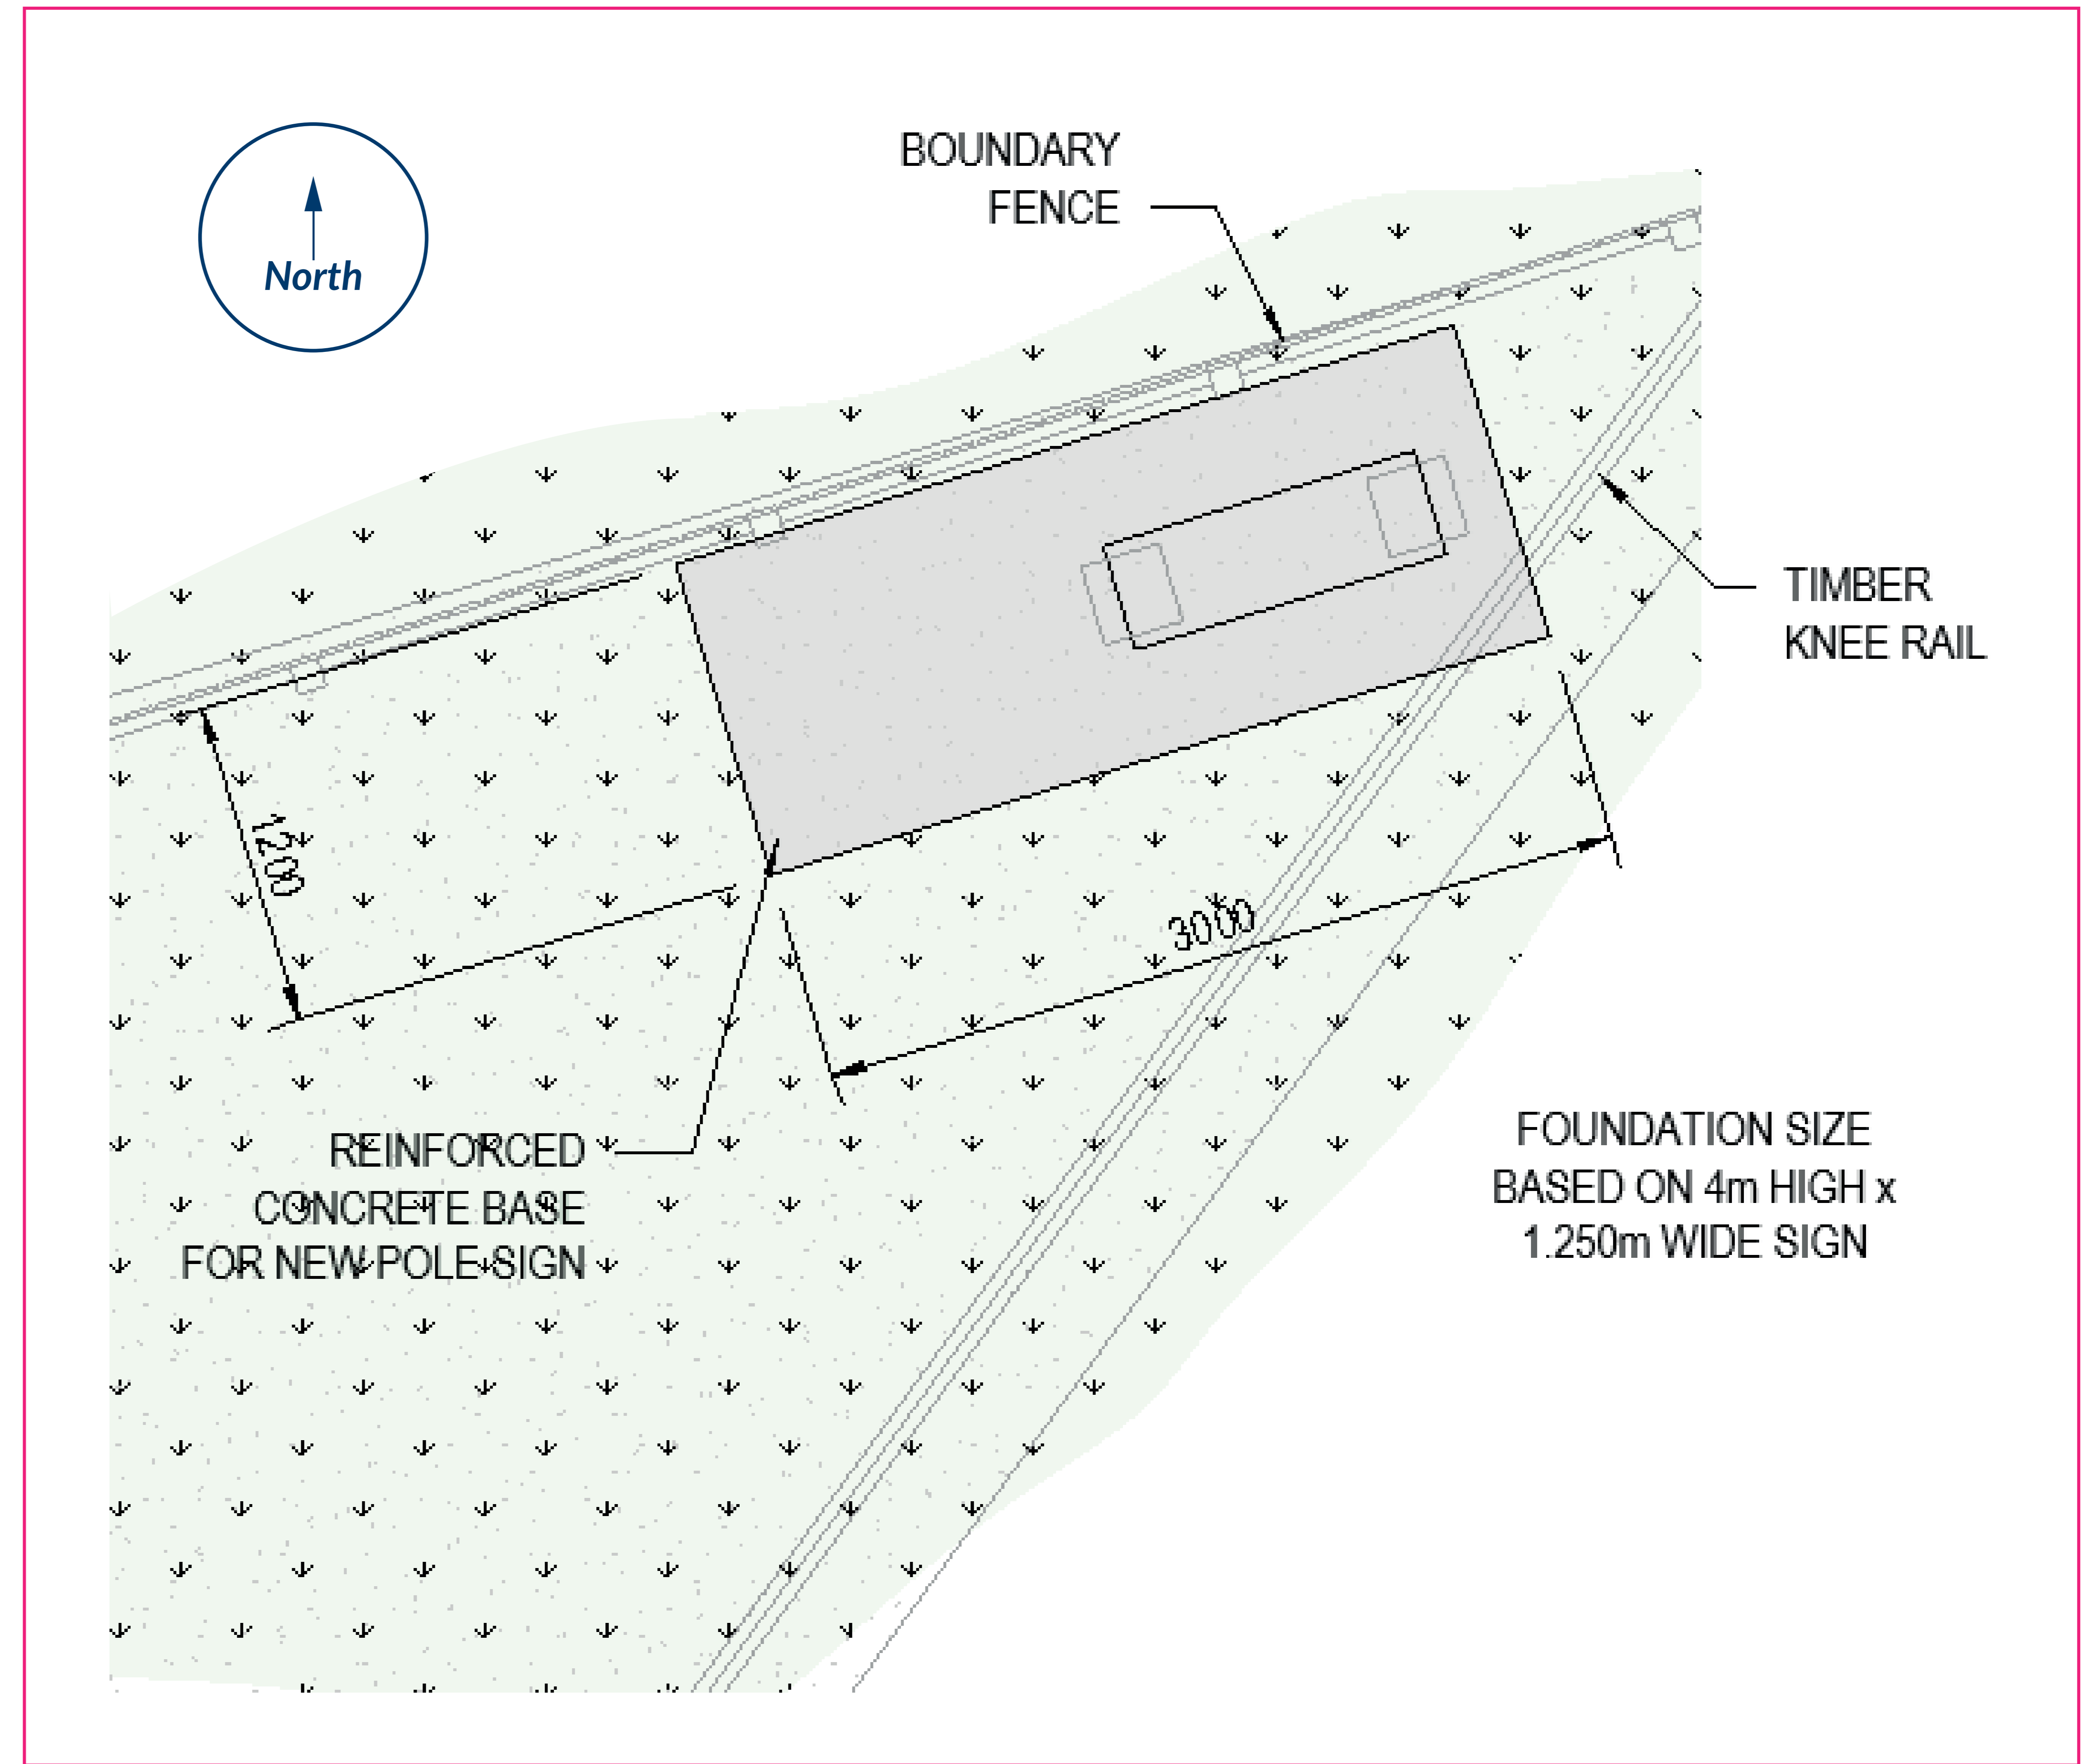
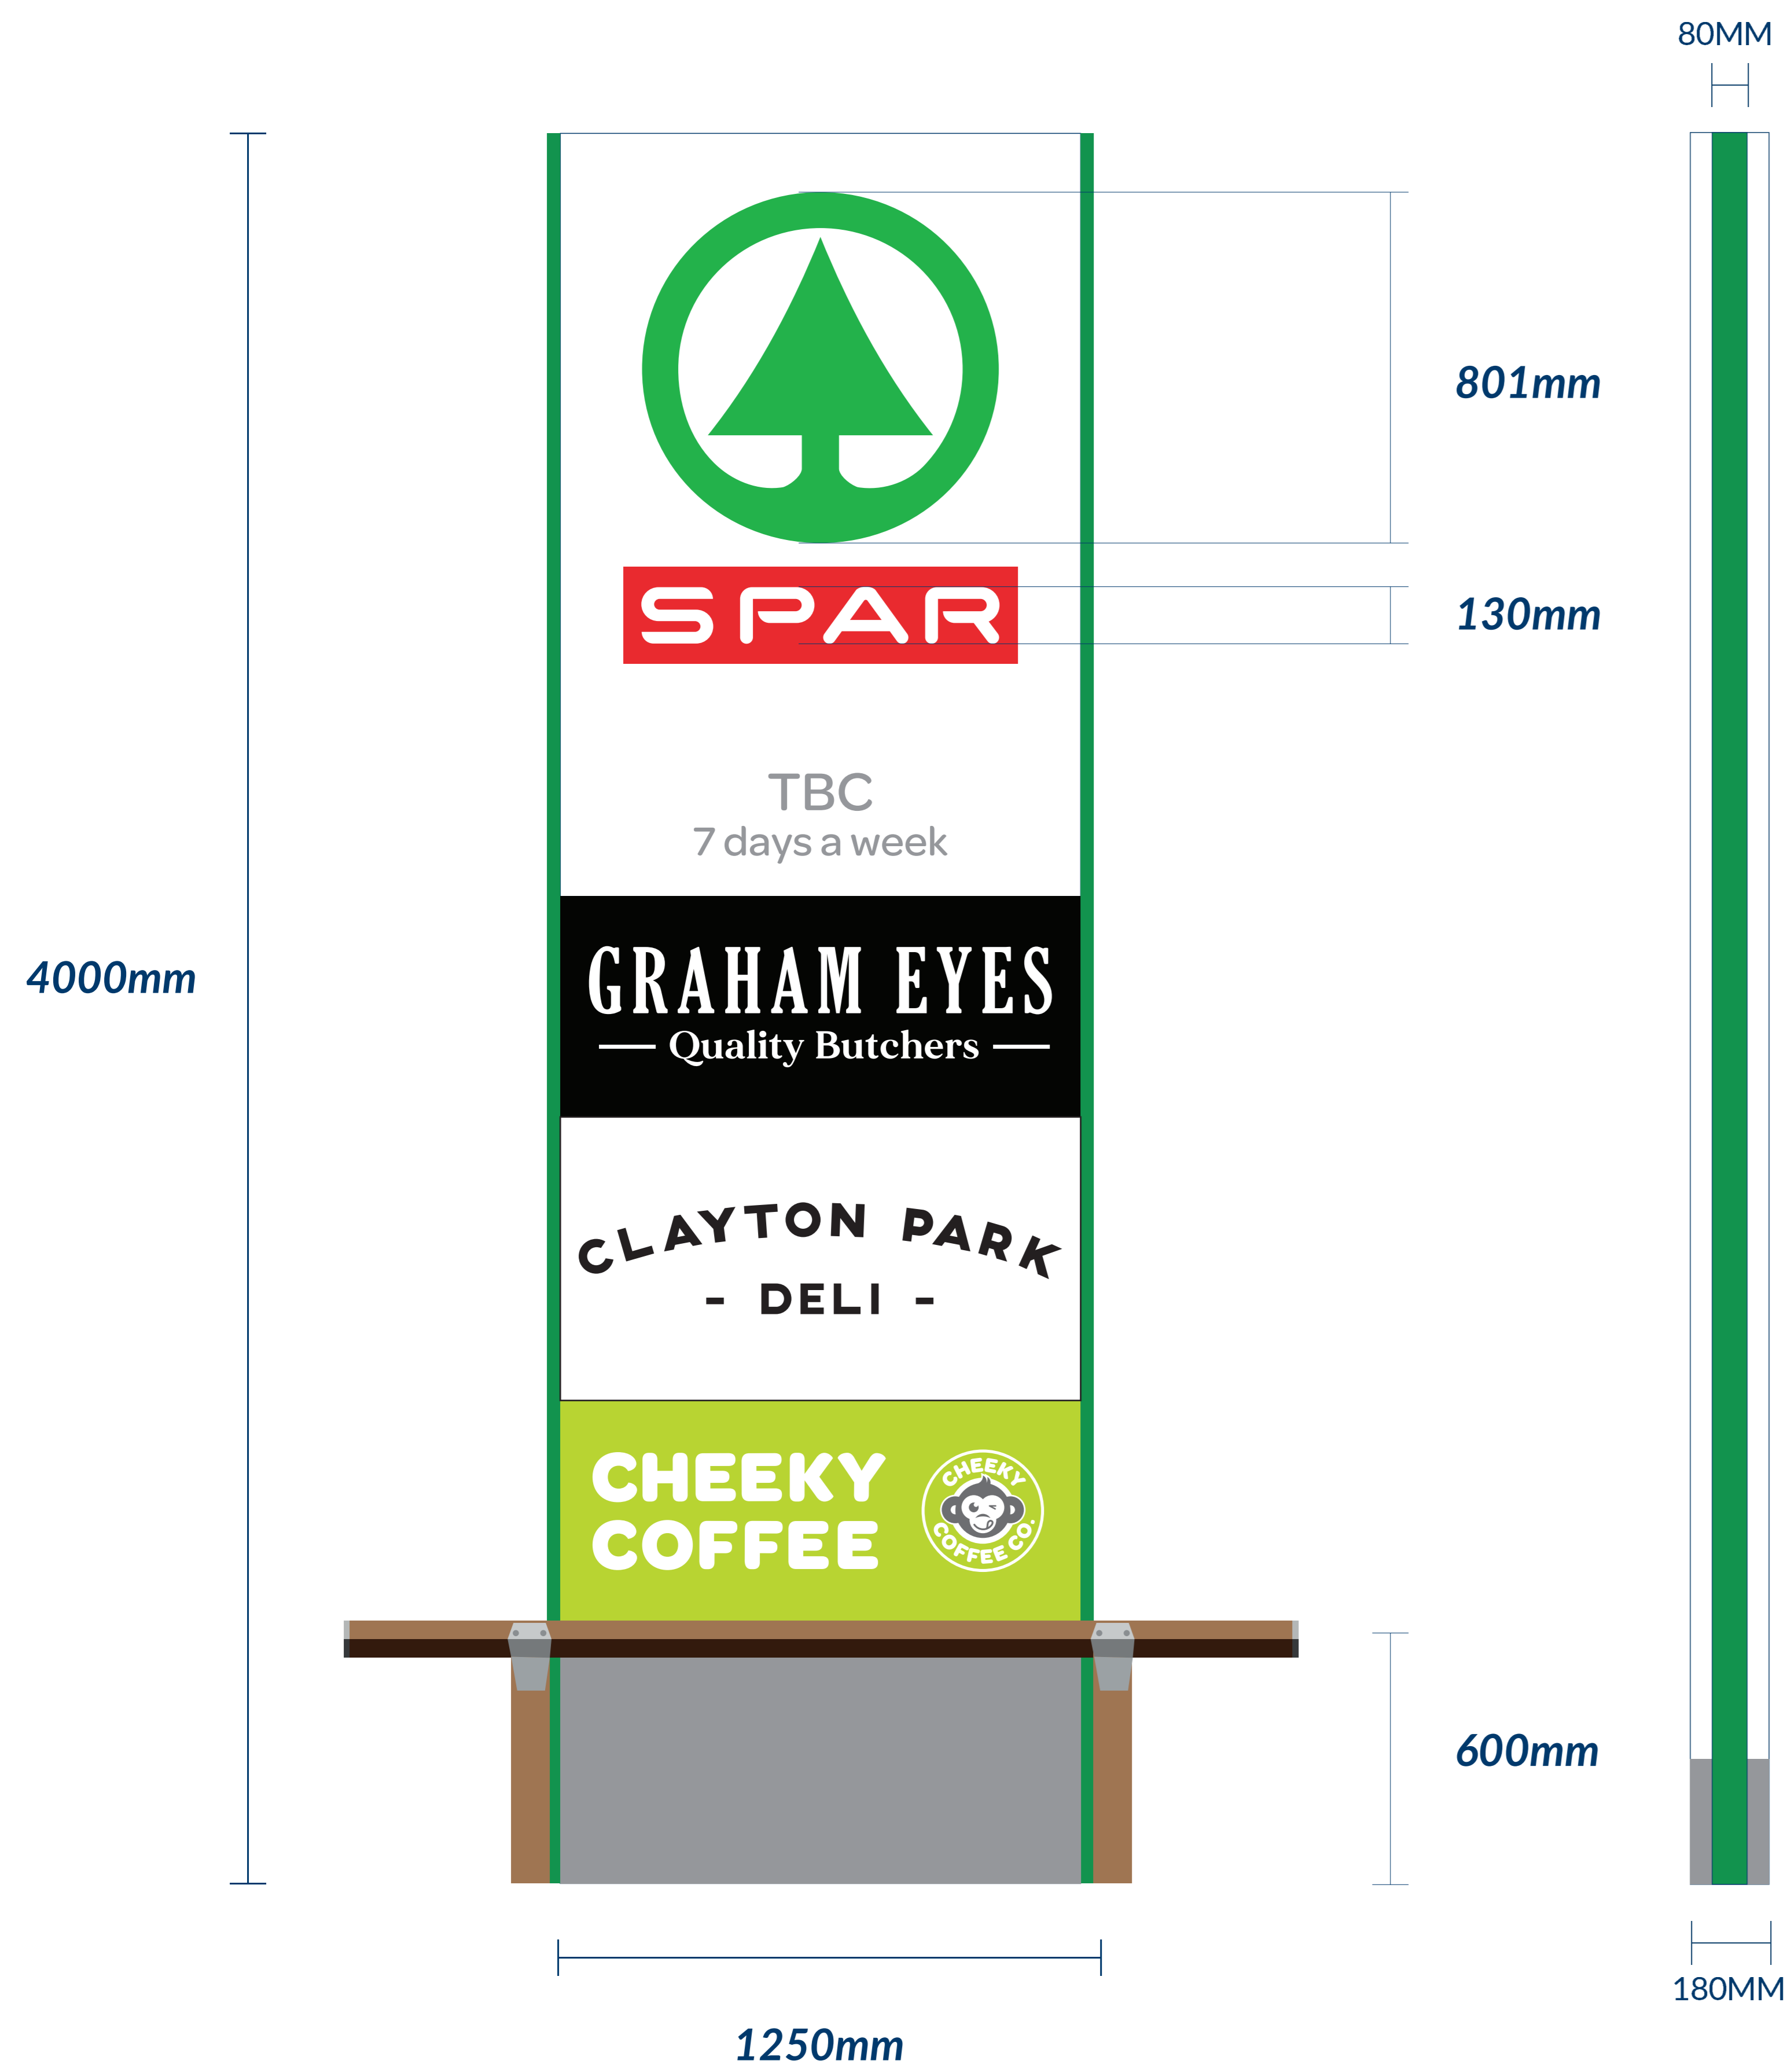


Item 1 scale 1:10 @ A0

Single sided 3mm aluminium totem painted ral 9003 c.w fret cut logo section backed in opal acrylic (flush fit) c/w self adhesive translucent vinyl applied & to be internally illuminated via led/s, to be finished off with side capping pieces painted ral 6029 & a kickplate painted ral 7037 all other details to be self adhesive vinyl.

Studio Notes:

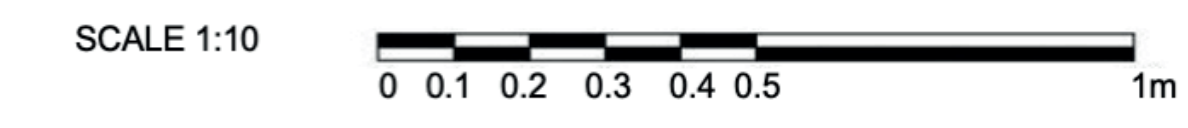

Rev:

3M GREEN 3730-26	3M RED 3730-33	AVERY 777-045	RAL 7037	RAL 9003

All designs and specifications are copyright of Signage Systems Ltd. Reproduction of these images in whole or in part without the written consent of Signage Systems Ltd is strictly prohibited. Breach of this copyright may result in legal action being taken.

