
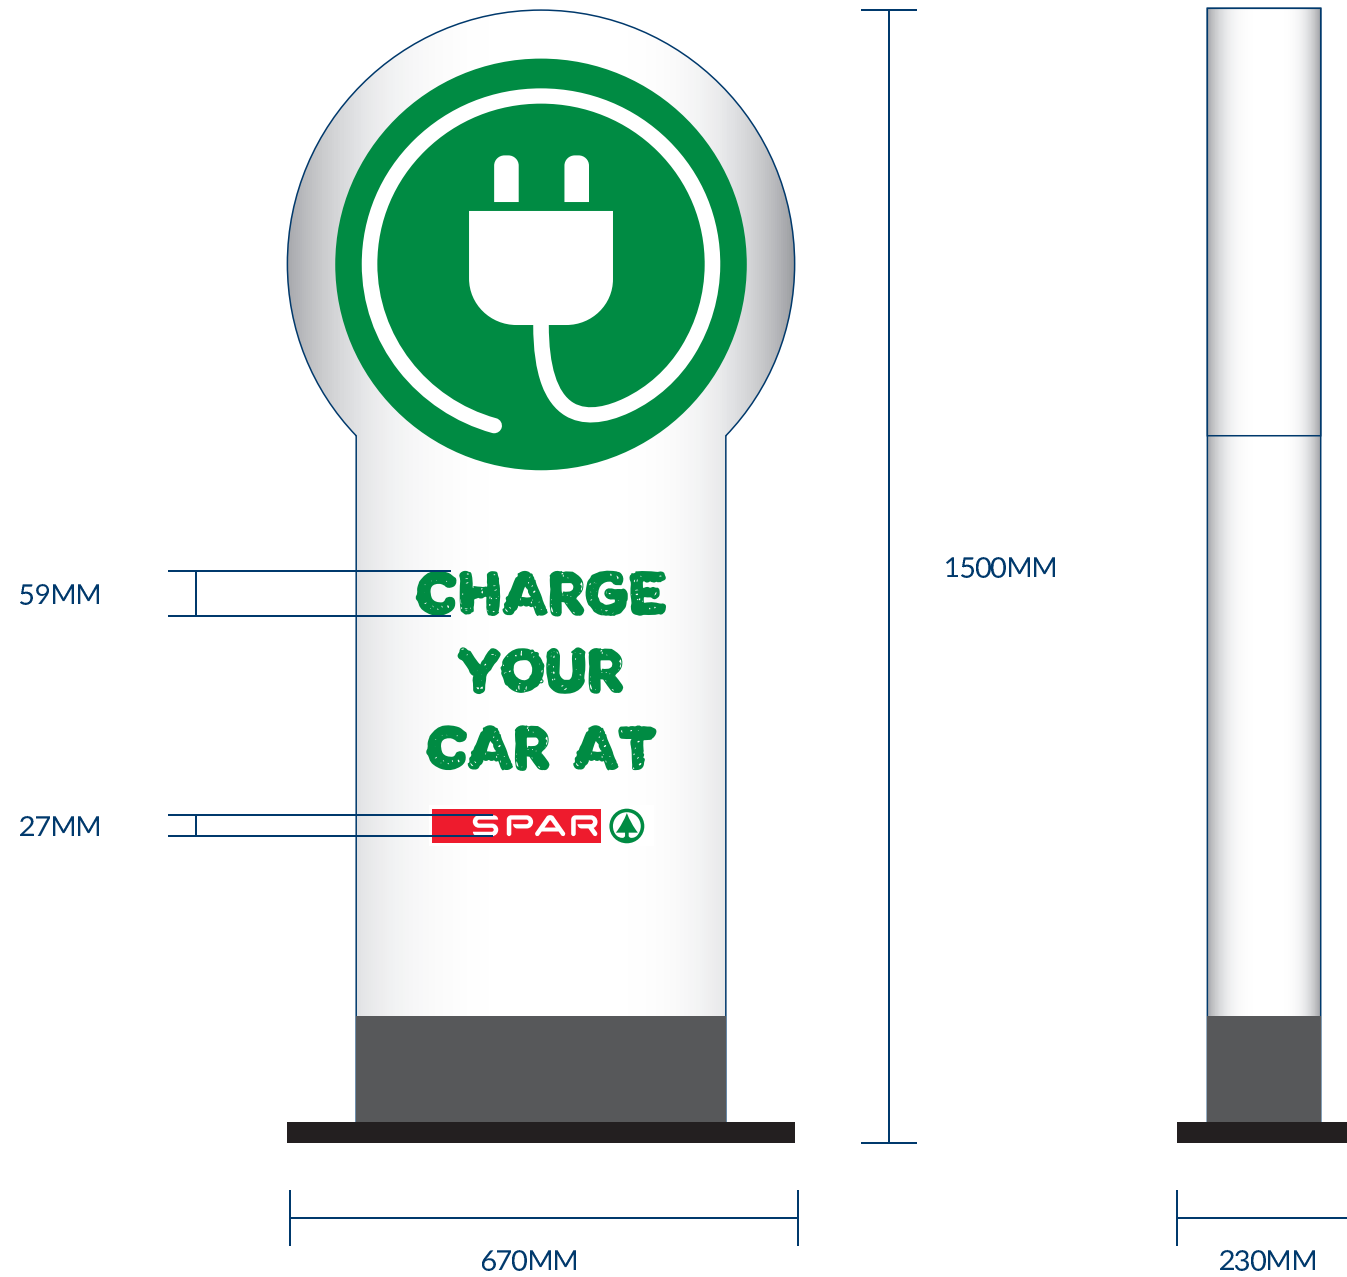


ITEM 1 SCALE 1:10 @ A3

3MM ALUMINIUM DOUBLE SIDED TOTEM PANTED RAL 9003 C/W FRET CUT SECTION BACKED IN OPAL ACRYLIC C/W TRANSLUSCENT VINYL TO FACE TO BE INTERNALLY ILLUMINATED VIA LED'S C/W SELF ADHESIVE VINYL & DIGITALLY PRINTED LOGOS TO BE CHEMICALLY ANCHORED INTO CONCRETE VIA A 20MM BASEPLATE TO BE FINISHED WITH A ALUMINIUM KICKPLATE PAINTED RAL 7012

SCALE 1:10

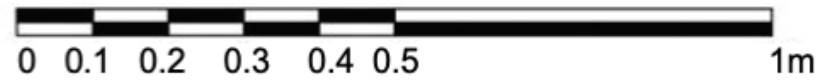

COLOURS

- RAL 9003
- RAL 7012
- RAL 9005
- SPAR GREEN
- CMYK DIGITAL PRINT