




FRONT VIEW

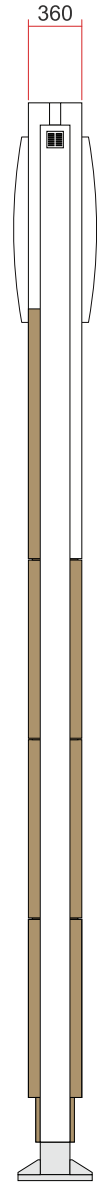

SIDE VIEW

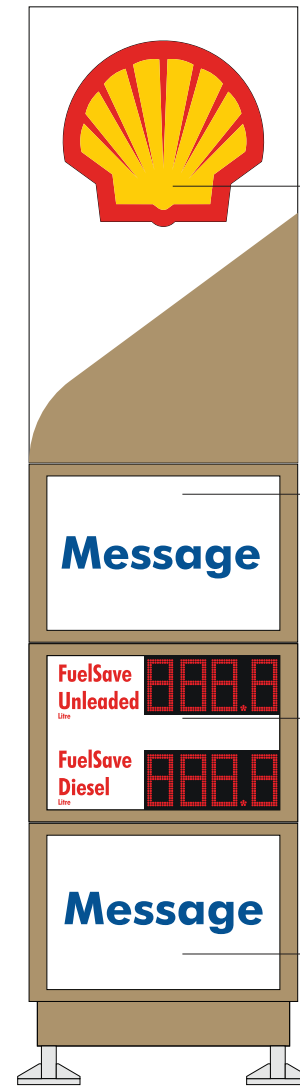

REAR VIEW

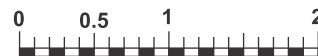

Scale 1:50 @A3

Internally illuminated 3D Pecten, constructed from moulded acrylic panel screened red and yellow on the reverse, fitted to an aluminium white background. LED illuminated 300 cd/M² max. White halo around Pecten, Red – 30 cd/M² max. Yellow – 150 cd/M² max.

Message panel constructed with toughened glass with reverse applied vinyl messages and an aluminium surround, internally illuminate with LEDs 180 cd/M² max

Pricing display panel constructed with toughened glass with reverse applied vinyl messages and an aluminium surround
Pricing unit red on black LED illuminated.
Grade panels translucent red on white opaque background, internally illuminated with LEDs 16 cd/M² night time level

Front Message panel constructed with toughened glass with reverse applied vinyl messages and an aluminium surround, internally illuminate with LEDs 180 cd/M² max

