

Site address: Spar Store, Nafferton, Y025 4JP

Quote no. 9144 Job no. Tbc Drawn by: RT Date: 24-01-24

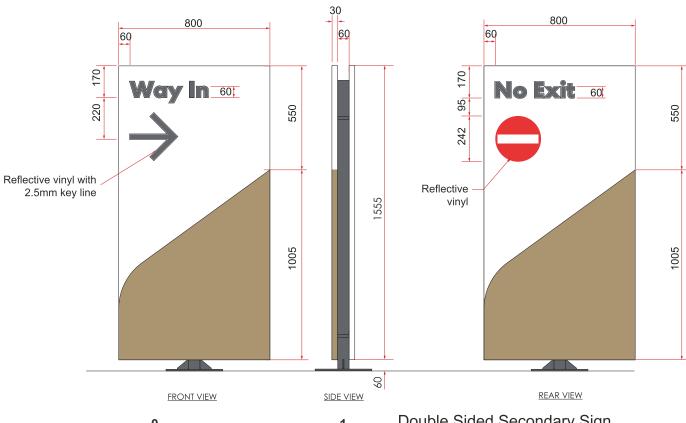

Double Sided Secondary Sign Aluminium from panels painted white and Shell Teal, fitted to MS post with sign fix channel.


Text shown for reference only, site specific

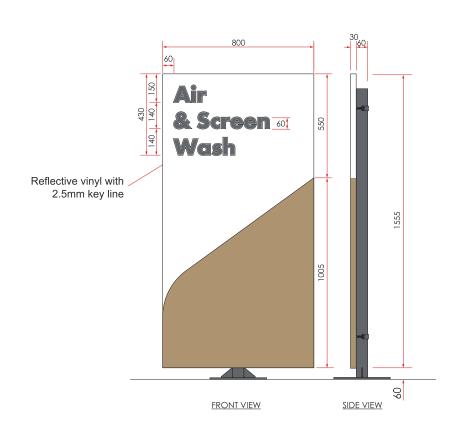



Single Sided Secondary Sign Aluminium from panels painted white and Shell Teal, fitted to MS post with sign fix channel.

Text shown for reference only, site specific

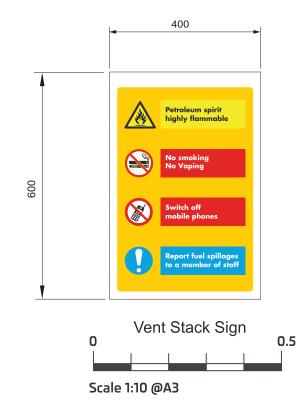

Scale 1:20 @A3

