


ALL WINDOW AND
TURRET DETAILS
REMAIN
UNALATERED

REPLACEMENT
RENDER TO
FOLLOW SAME
BRICKBOND STYLE
AS EXISTING

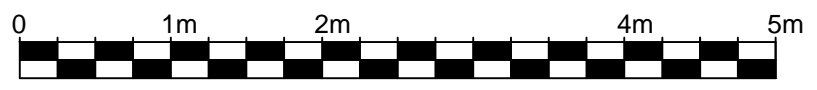

1:50 AT A3

9 LADY ST JOHN SQUARE
GOLDINGS SG14 2WS
SE ELEVATION
DWG 9LSJS-AEH-001 REV0