


Scale @ 1:100

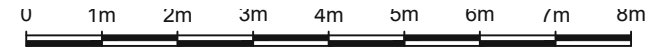

Schedule of Finishes

- Walls - To be surfaced in smooth finished render and vertical timber cladding over brickwork/ rendered plinth.
- Joinery - To be aluminium/upvc with pre-coloured finish.
- Roof - Main roof slopes to be re-surfaced in slates. Flat roofs dressed in simulated lead or similar.



Proposed Front Elevation - 1:100



Proposed Side Elevation - 1:100



Proposed Rear Elevation - 1:100



Proposed Side Elevation - 1:100

*Andrew Stevenson Associates*  
 ARCHITECTURAL & BUILDING SURVEYING SERVICES

CLIENT  
**MR BULGIN**  
 PROJECT TITLE  
**PROPOSED WORKS @ SUNNY DENE, BRAINTREE RD,**

**GREAT DUNMOW, CM6 1HT**  
 DRAWING TITLE

PROPOSED ELEVATIONS		
PROJECT No	DRAWING	REVISION
5900	07	
SCALE	DATE	DRAWN
1:100 @ A3	FEB '24	AG/KW