



Proposed Ground Floor Plan - 1:100

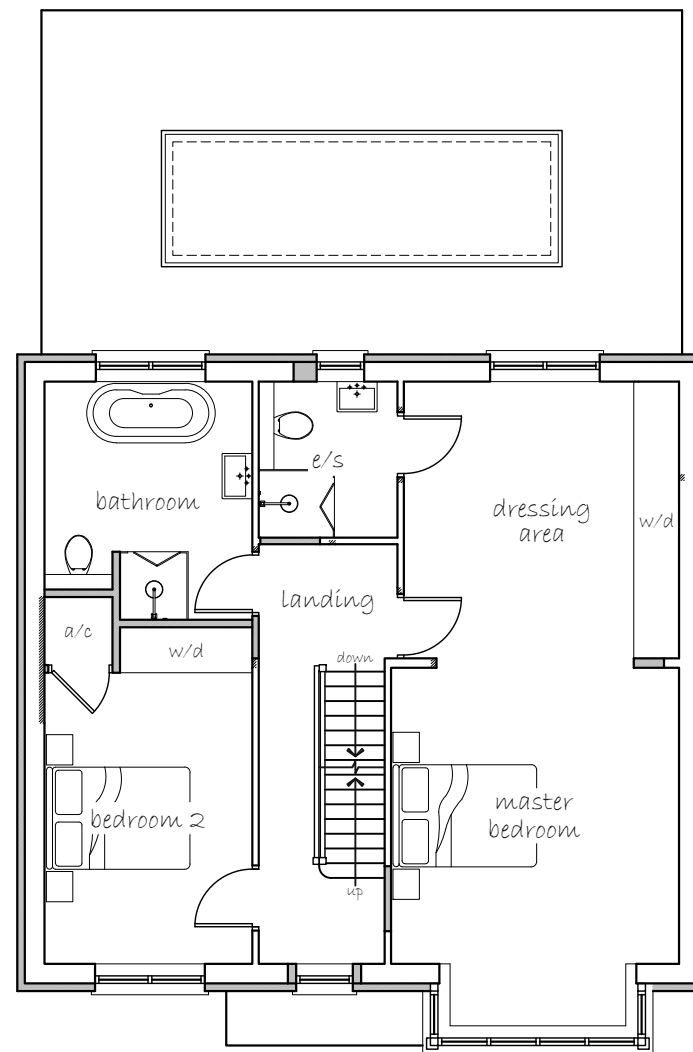

Proposed First Floor Plan - 1:100

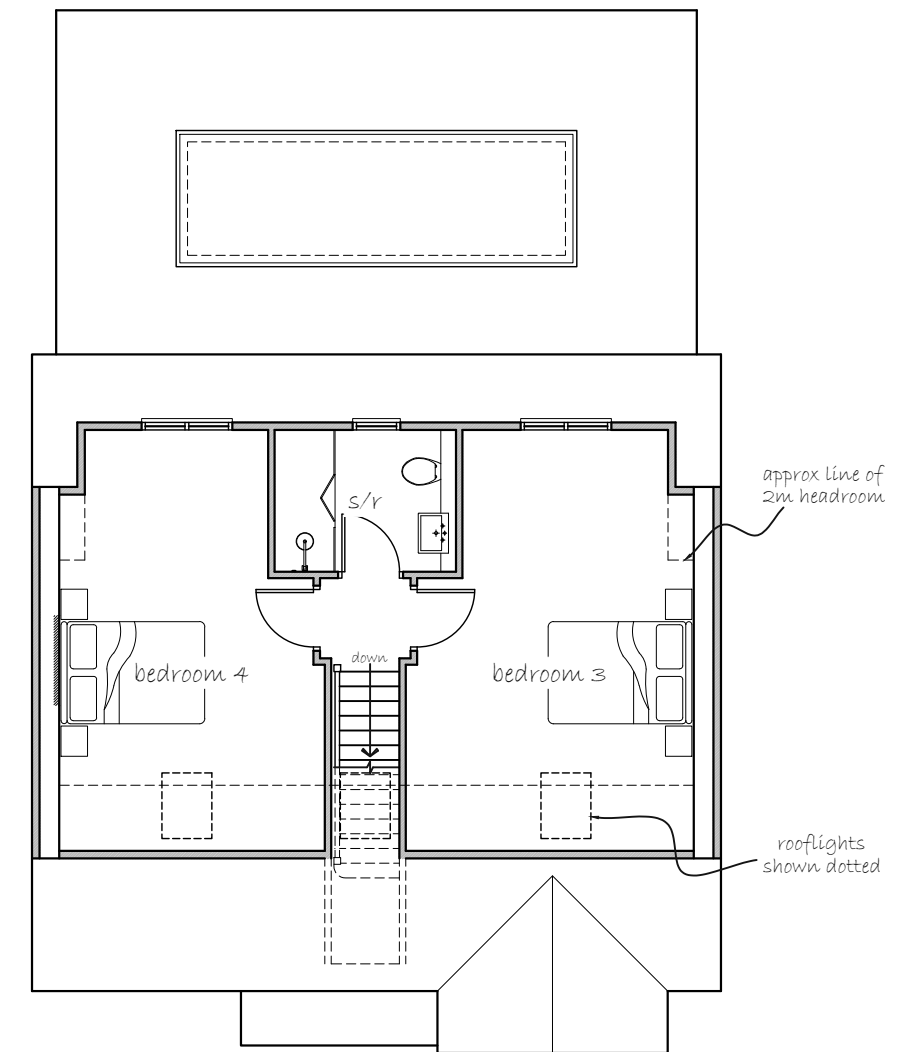

Proposed Second Floor Plan - 1:100

Scale @ 1:100

Andrew Stevenson Associates
 ARCHITECTURAL & BUILDING SURVEYING SERVICES

BIGODS HALL, BIGODS LANE, GREAT DUNMOW, ESSEX, CM6 3BE
 TEL: 01371 874807 EMAIL: design@asarics.co.uk

CLIENT
MR BULGIN
 PROJECT TITLE
PROPOSED WORKS @ SUNNY DENE, BRAINTREE RD,
GREAT DUNMOW, CM6 1HT

DRAWING TITLE		
PROPOSED FLOOR PLANS		
PROJECT No	DRAWING	REVISION
5900	06	
SCALE	DATE	DRAWN
1:100 @ A3	FEB '24	AG/KW