


Circled Numbers:

1. Existing access to be retained, geometry altered and wall lowered to improve visibility. Front boundary wall that is currently stonework to be replaced with nominal 600mm high brickwork with capping and ornamental estate fencing over
2. Area to be lowered to receive self-draining paving with ornamental shrubbery edge and gentle steps to new entrance
3. Ornamental patio and Pergola to private side of extension. Final details to be agreed
4. Landscaped garden
5. Outdoor swimming pool
6. Class E PD pool and plant room as drawings 08 and 09
7. Greenhouse to be re-sited

Scale @ 1:500

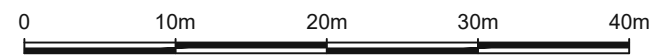

*Andrew Stevenson Associates*  
ARCHITECTURAL & BUILDING SURVEYING SERVICES

CLIENT  
**MR BULGIN**  
PROJECT TITLE  
PROPOSED WORKS @ SUNNY DENE, BRAINTREE RD,

GREAT DUNMOW, CM6 1HT  
DRAWING TITLE

| PROPOSED BLOCK PLAN |         |          |
|---------------------|---------|----------|
| PROJECT No          | DRAWING | REVISION |
| 5900                | 03      |          |
| SCALE               | DATE    | DRAWN    |
| 1:500 @ A3          | FEB '24 | KW       |

BIGODS HALL, BIGODS LANE, GREAT DUNMOW, ESSEX, CM6 3BE  
TEL: 01371 874807 EMAIL: design@asarics.co.uk