

Long meadow grasses and flowers with informal pathways mowed between.

Sewage package treatment plant with drainage field laid beneath meadow.

Garden Pergola with steps down to meadow.

Evening lawn with sleeper-style stepping stones.

Lavender and herb garden around paved space.

Fern garden to north side of stone wall (shade loving plants).

Border with sun loving shrubs in front of stone wall.

Bird nesting box.

Permeable gravel driveway.

Lower south corner of site left to long grasses and hedgerow planting.

3no. bird nesting boxes within north facing elevation of retained mature trees.

PADDOCK

Inclined bank with long meadow grasses supplemented with character ornamental grasses. Wide grass steps down to meadow.


Stone pathways.

Morning garden with herbs and colourful scented plants.


PADDOCK ACCESS

KINGTON LANE

Ornamental grasses (Pampus and Feather grasses) to soften building line and address views out from kitchen window seat and living space.

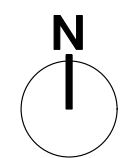

LANDSCAPE PLAN
SCALE 1:250

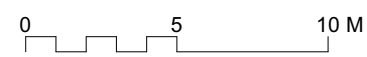

studio four point **ten**
studio@fourpointten.co.uk
01225 688410

This drawing is not to be used for construction purposes.

DRAWING	Proposed Landscape Plan	DRAWING NO.	68-P-06	SCALE	1:250@A3	REV.		DATE	February 2024	JOB TITLE	Kington Lane, Thornbury, Bristol BS35 1NA
----------------	-------------------------	--------------------	---------	--------------	----------	-------------	--	-------------	---------------	------------------	---