


Room Schedule		
Number	Area	Name
1	25 m ²	Cellar
2	14 m ²	Bedroom
3	8 m ²	Family Bathroom
6	3 m ²	Cellar Entry
7	19 m ²	Hall
8	9 m ²	Plant / Utility
9	30 m ²	Garage
10	38 m ²	Master Suite
11	Redundant Room	Bedroom 2
12	Redundant Room	Walk in Warbrobe
13	3 m ²	Master Corridor
14	5 m ²	Master En suite
15	2 m ²	GF Store
16	Redundant Room	Bed 2 En Suite
17	154 m ²	LIVING SPACE
18	6 m ²	Store / Utility
19	3 m ²	WC

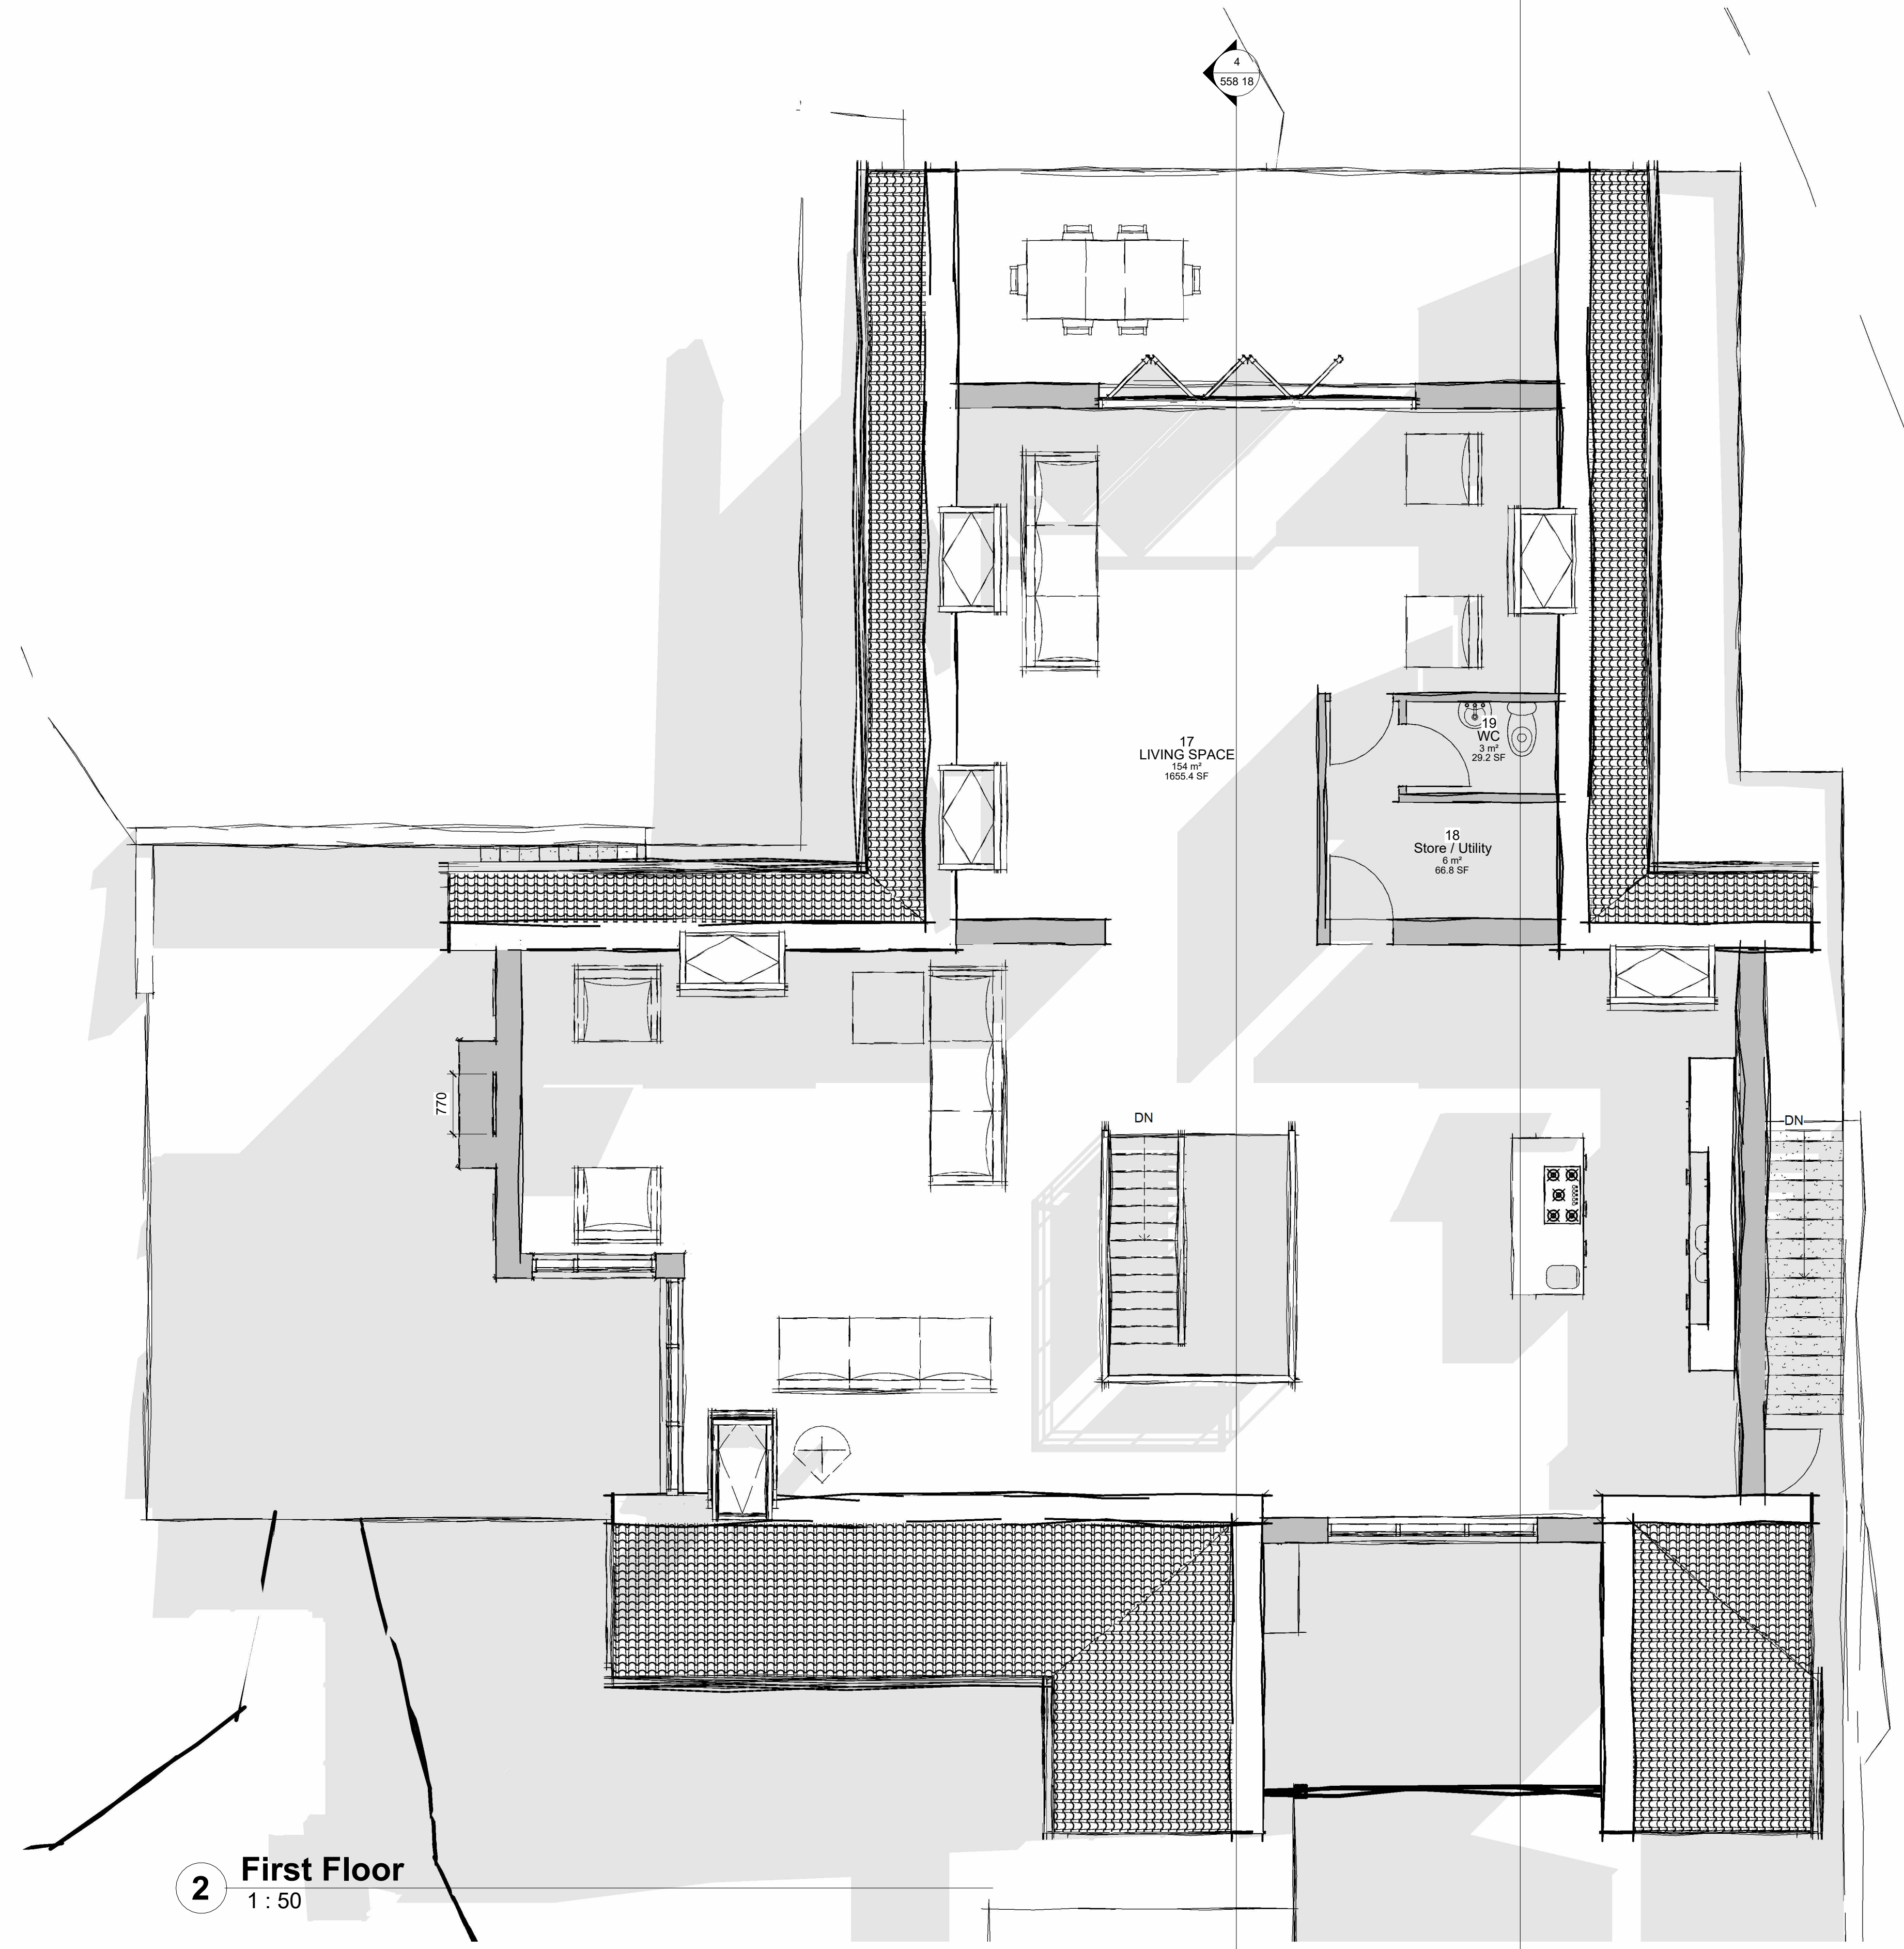

2 First Floor
1:50

NOTES:

MCDCC take no responsibility for any dimensions obtained by scaling from this drawing. If no dimension is shown the recipient must ascertain the dimension specifically from the Contract Administrator or by site measurement. Supplying this drawing in digital form is solely for convenience and no reliance may be placed on digital data. All data must be checked against hard copy. Dimensions must be checked on site. Any discrepancies must be reported to the Contract Administrator immediately. This drawing is copyright of MCDCC

Client: **Marie Arrowsmith**

Pr	Preliminary	C	Contract
F	Feasibility	Cn	Construction
P	Planning	As	As Built
T	Tender	Other	


Project: **101 Joel Lane**

Title: **Plans Proposed First Floor**

Dwg Scale

558 -14

A1
A3
a

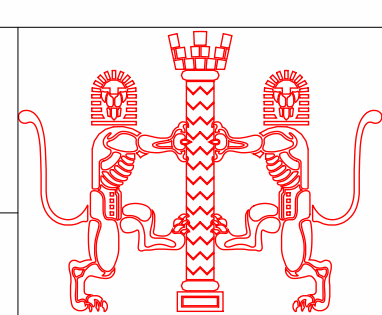

Shadyoak
Offerton
Stockport
SK2 5HF

www.mcdccld.co.uk
info@mcdcc.co.uk



AG Designer