

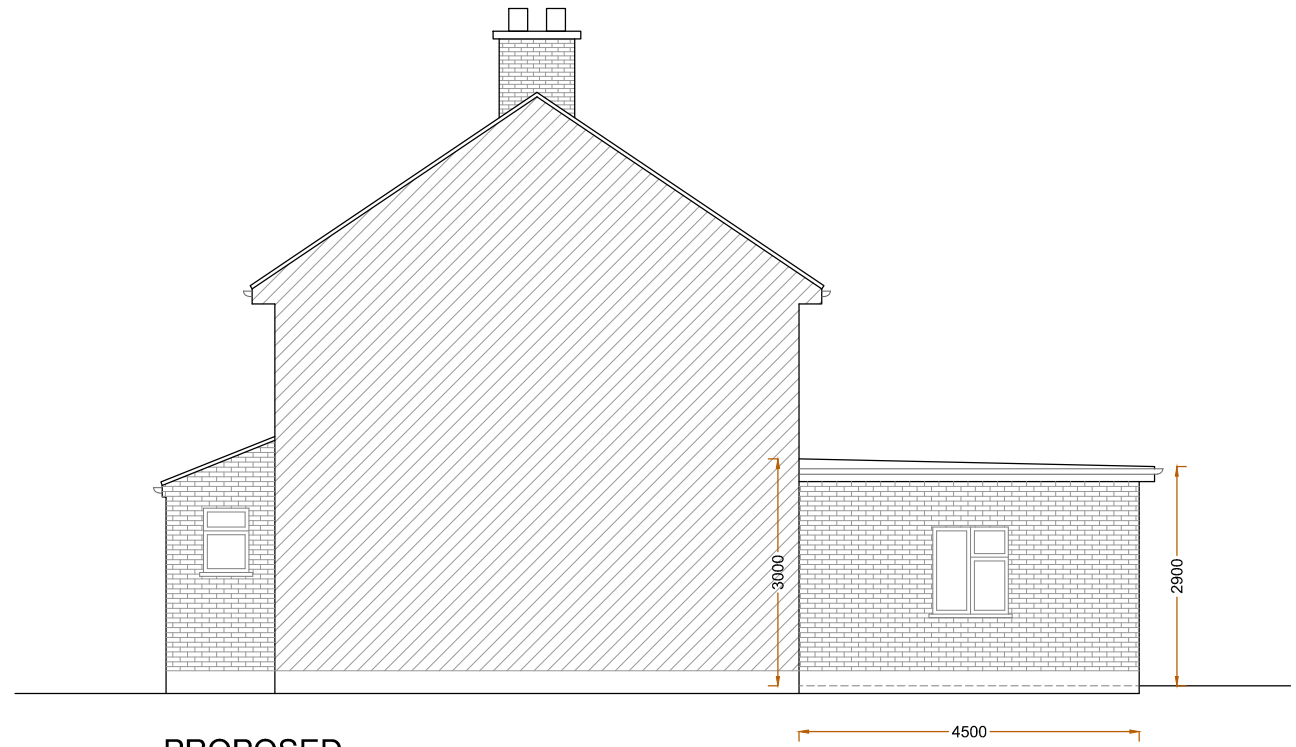


FRONT ELEVATION  
(NO CHANGE PROPOSED)

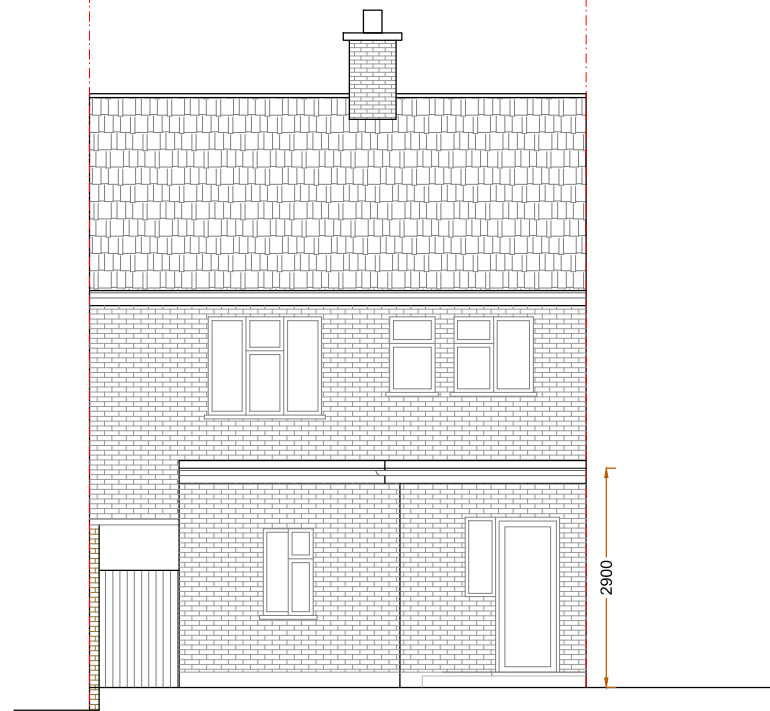

PROPOSED  
SIDE ELEVATION-1

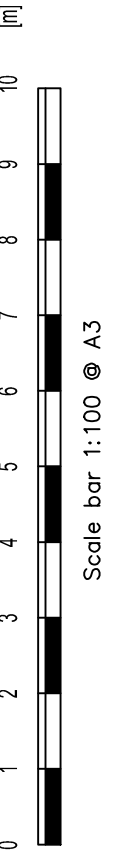

PROPOSED  
REAR ELEVATION

THE MATERIALS OF PROPOSED EXTENSION  
TO MATCH THE EXISTING PROPERTY.



PROPOSED  
SIDE ELEVATION-2

Revision notes:		
Rev:	Date:	Notes:

<b>CLIENT</b>
<b>DRAWING NO:</b>
2023156.PA103

<b>SITE</b>
32 Ilkley Road, WATFORD, WD19 6XJ
<b>DRAWING TITLE</b>
Existing Elevations

<b>Date:</b>
06.03.2024
<b>Scale @ A3:</b>
1:100
<b>Revision:</b>
P02



**Planning Application  
Party Wall Survey**

[info@sheladiya.com](mailto:info@sheladiya.com)  
**020 3129 9374**

[www.krndesignstudio.com](http://www.krndesignstudio.com)  
[www.sheladiya.com](http://www.sheladiya.com)

