

NO CHANGE TO
FRONT ELEVATION

* NO GAP BETWEEN WALL + NEW ROOF. STEEPED FLASHING REQUIRED *



PROPOSED SIDE ELEVATION (1)

CONSERVATION TYPE


* ROOFLIGHT WILL NOT BE
GREATER THAN 100mm
ABOVE SLATES



PROPOSED REAR ELEVATION

CONSERVATION TYPE
VELUX WINDOWS

NEW UPVC FRENCH
DOORS + SIDELIGHTS
MATCH TIMBER WHITE
+ GLOSSING BRASS

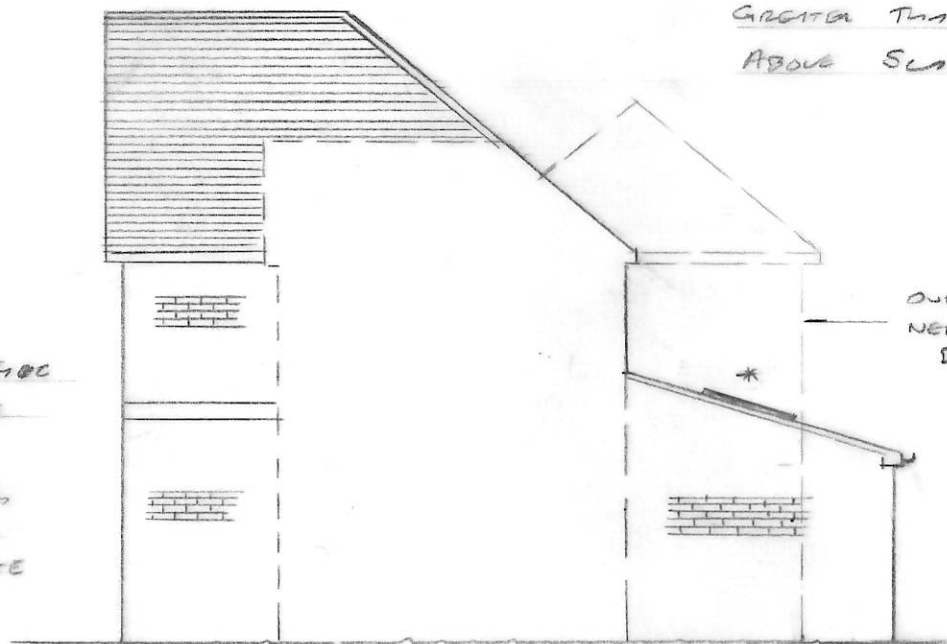

PROPOSED SIDE ELEVATION (2)

OUTLINE OF
NEIGHBOUR'S
DWELLING

Rev:	Date:	Details:
A	29.2.24	SCHEME NOW SINGLE STOREY

Drawing Status:
FOR PLANNING APPROVAL

© This drawing is the property and copyright of H Plans Ltd. and shall not, without written consent, be copied, reproduced or communicated to a third party.

H Plans Limited

Telephone Number: 07887 - 606742

E-Mail Address: hplansltd@hotmail.co.uk

Project:
3 CHERRY ORCHARD
CROXLEY GREEN

Client:
MR + MRS. VERMOSHIM

Drawing Title:
SINGLE STOREY REAR EXT

PROPOSED ELEVATIONS

Scale: 1/100 **Date:** 10.10.23

Drawing No: 23/0728/08 **Rev:** A

