


+ 83.500 m	+94.625 m	

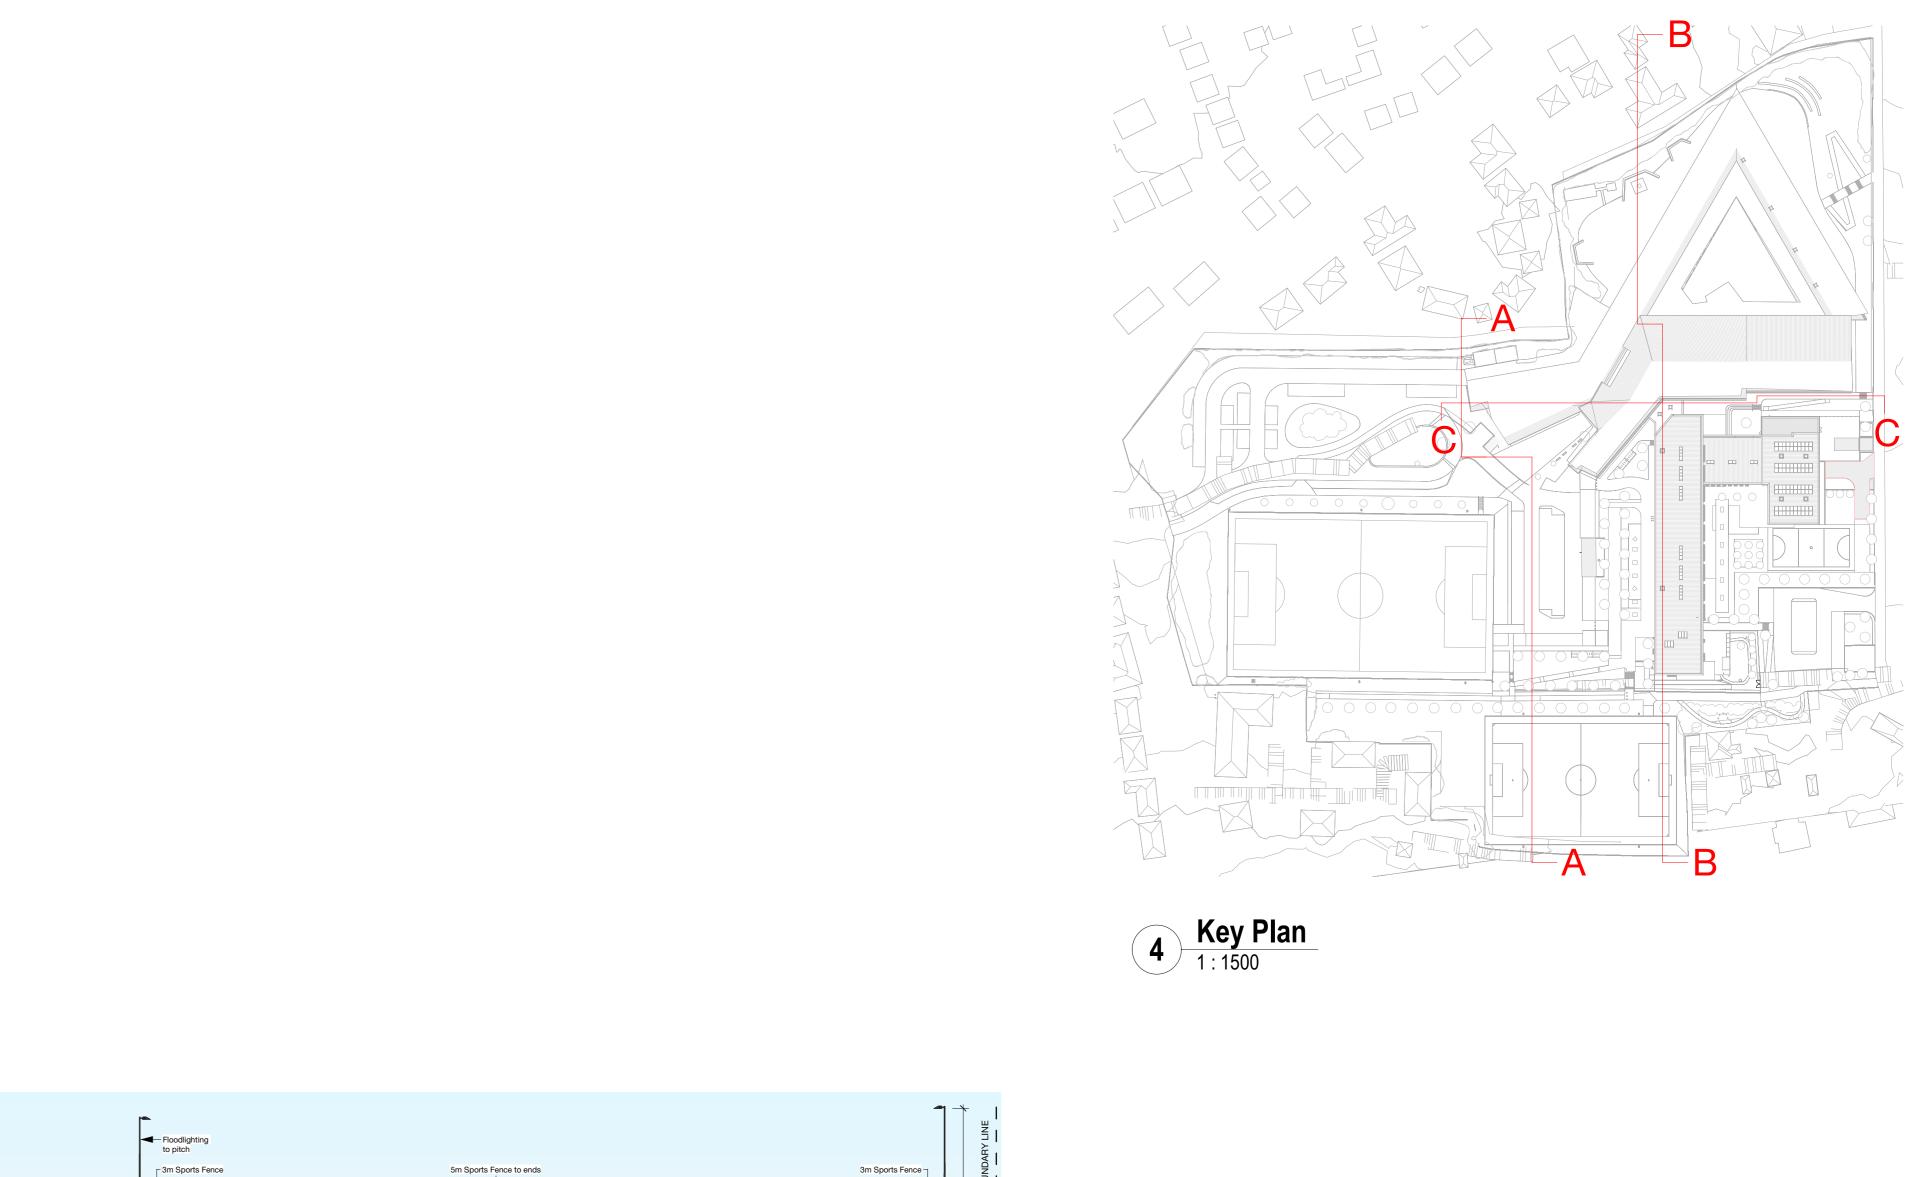

						EYPLAN	C	NORTH LANARKSHIRE COUNCIL	hub South West Scotland	1
	P01	First Issue	BM	KM	14/03/24					
-	REVISION	DESCRIPTION	DRAWN	CHECKED	DATE					

C:\REVIT\_LOCAL\v2023\CHS-BDP-ZZ-ZZ-M3-L-900001\_laura.mackayZSMW4.rvt