



**AA 01. Existing East Elevation**  
1 : 250

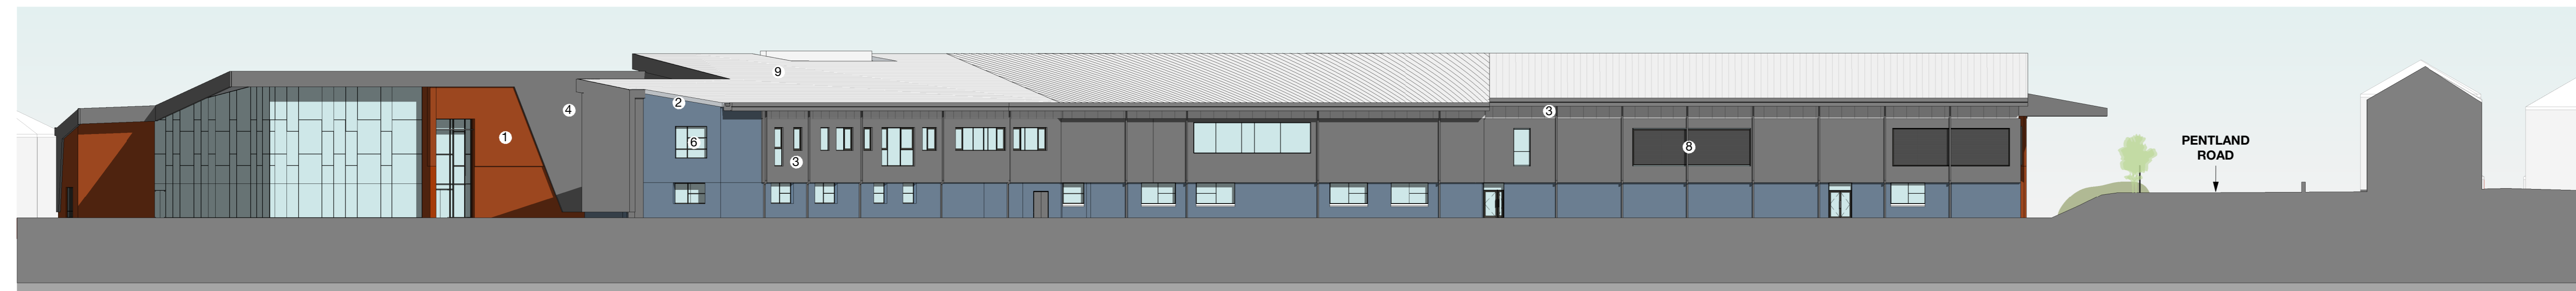


**BB 02. Existing North Elevation**  
1 : 250




**CC 03. Existing South Elevation 1/3**  
1 : 250

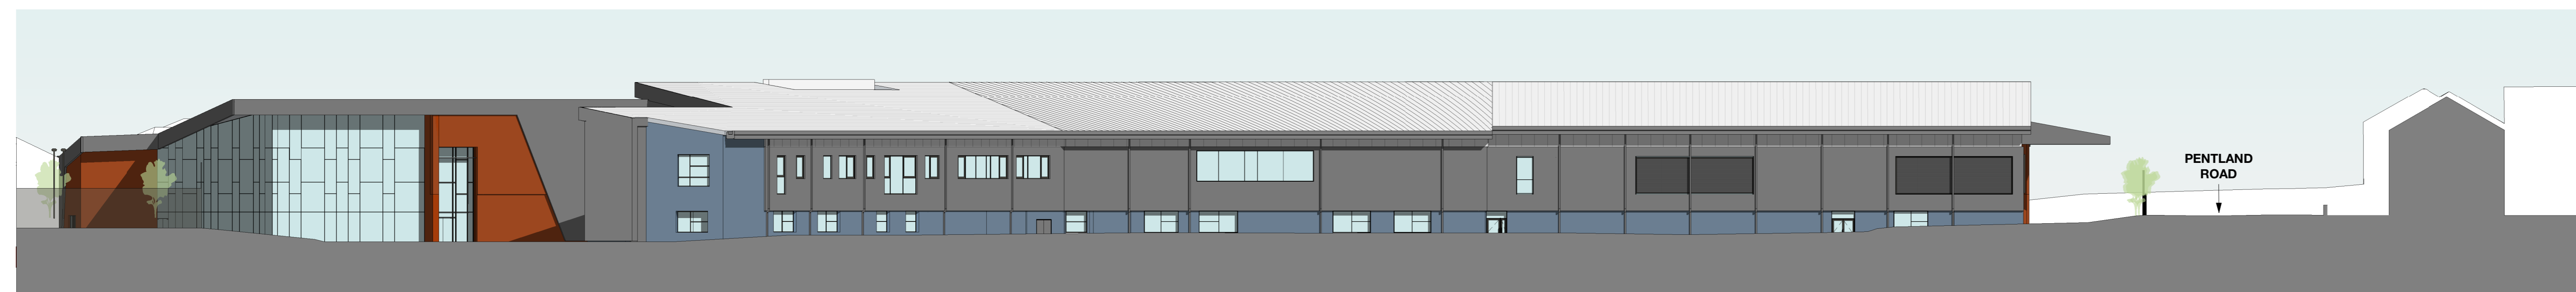


**DD 04. Existing South Elevation 2/3**  
1 : 250

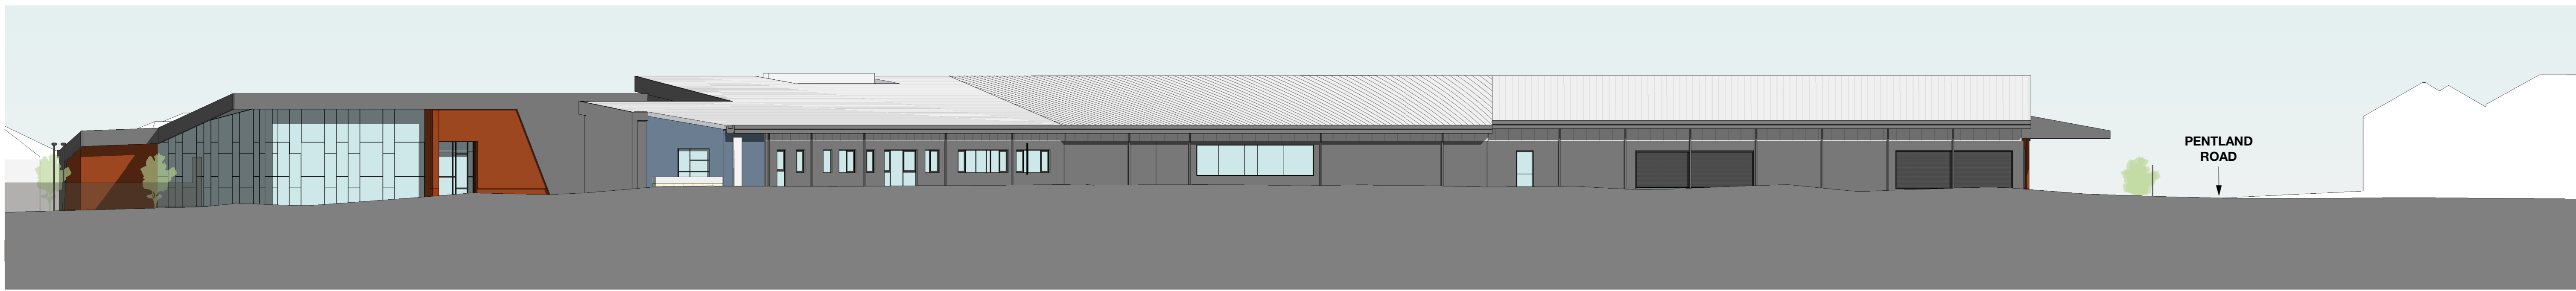

**EE 05. Existing South Elevation 3/3**  
1 : 250

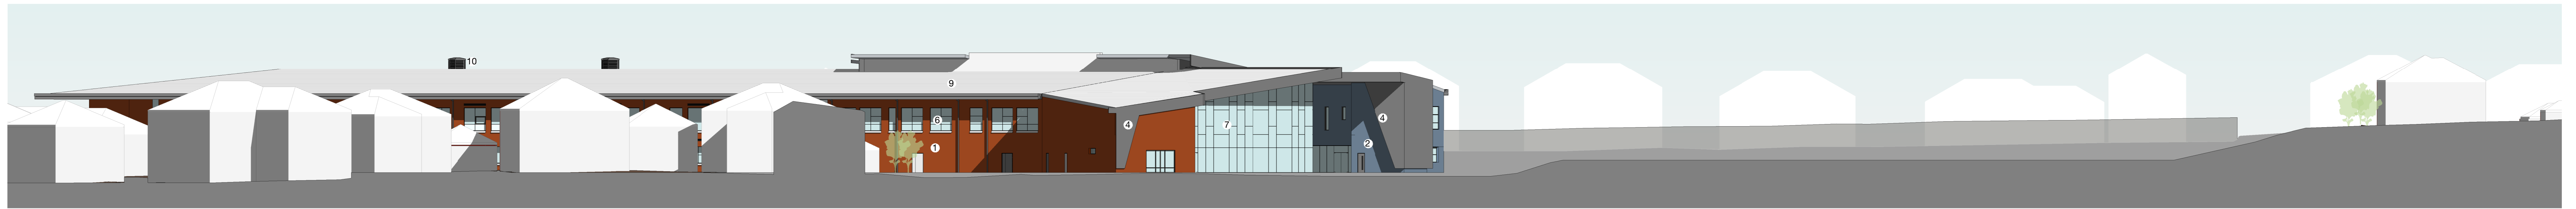

**FF 06. Existing West Elevation**  
1 : 250

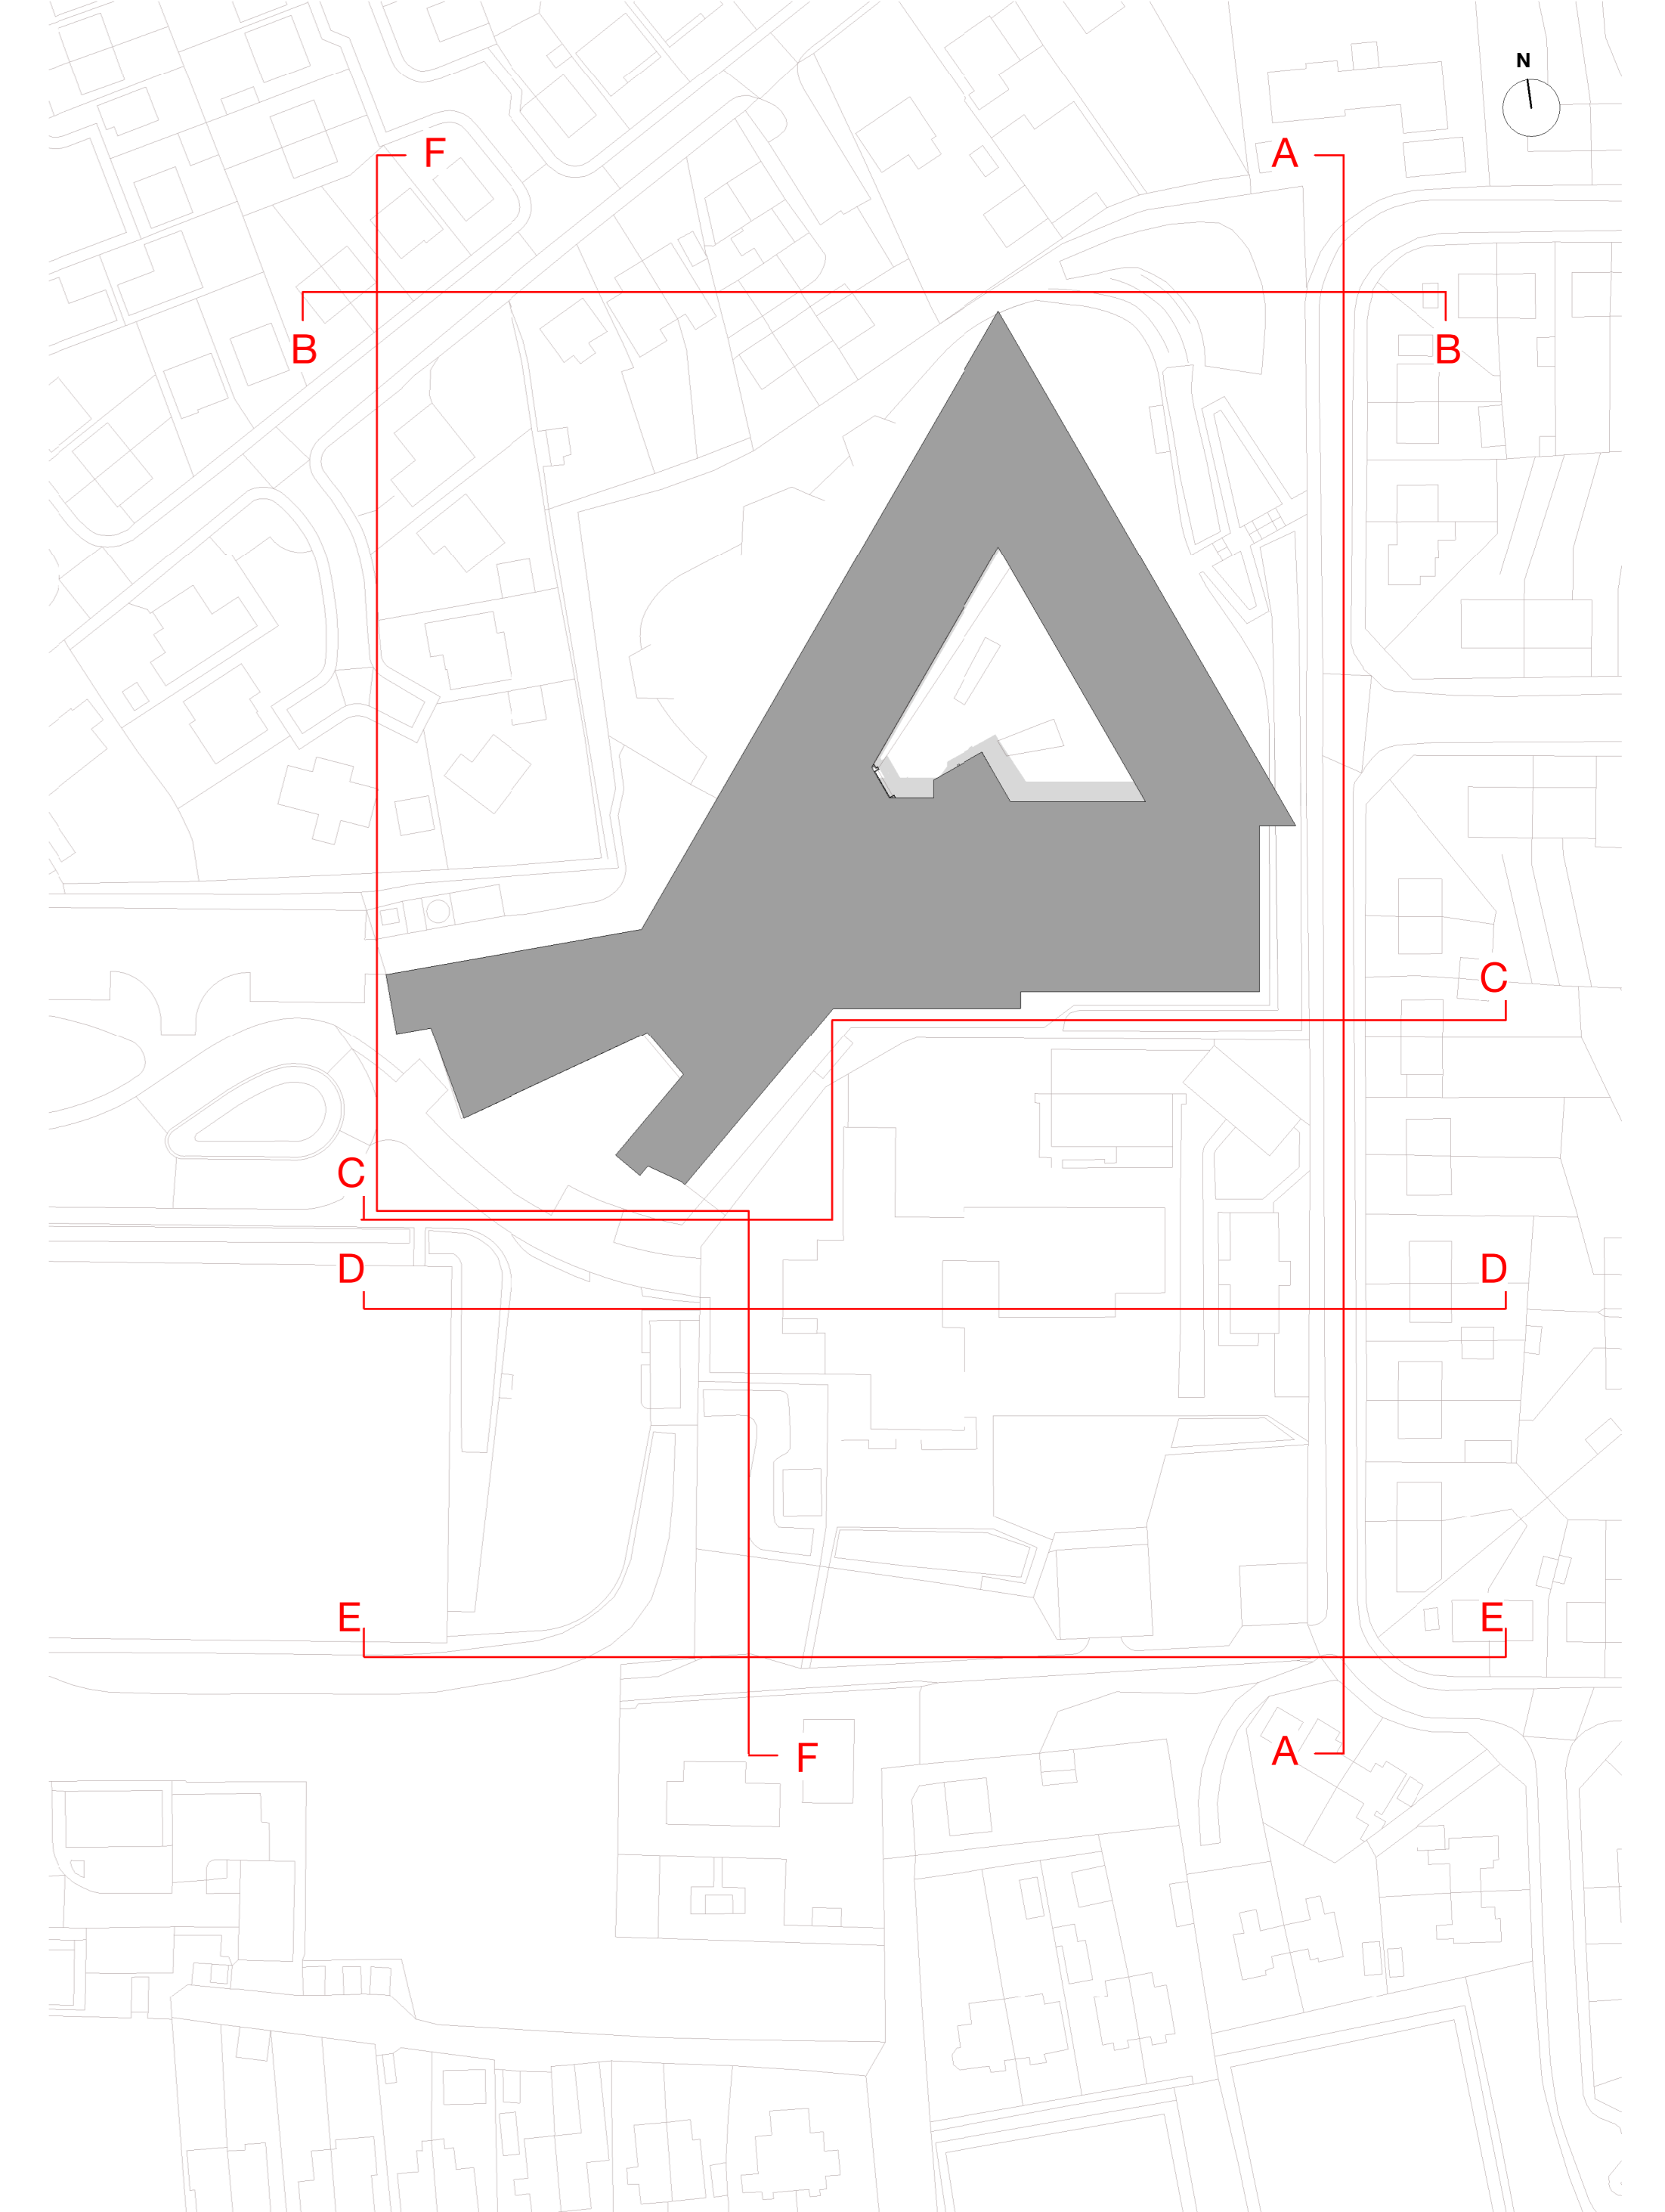

- KEY**
- 1. RED BRICK
  - 2. BLUE BRICK
  - 3. COMPOSITE METAL CLADDING
  - 4. RAINSCREEN CLADDING
  - 5. TRANSLUCENT STRUCTURAL SANDWICH PANEL
  - 6. WINDOW UNITS WITH DARK GREY FRAMING
  - 7. CURTAIN WALLING WITH DARK GREY FRAMING
  - 8. PLANT LOUVRE, METALLIC DARK GREY
  - 9. STANDING SEAM ROOF
  - 10. ROOF MOUNTED VENTS

NOTE: THE ELEVATIONS DO NOT SHOW THE EXISTING PRIMARY SCHOOL, AS DEMOLITION OF THE BUILDINGS IS CURRENTLY IN PROGRESS ON SITE.