


Revision -
DRAWING No. A024/001/P/01

1
2
3
4
5
6
7
8
9
10
11
12
13
14
15

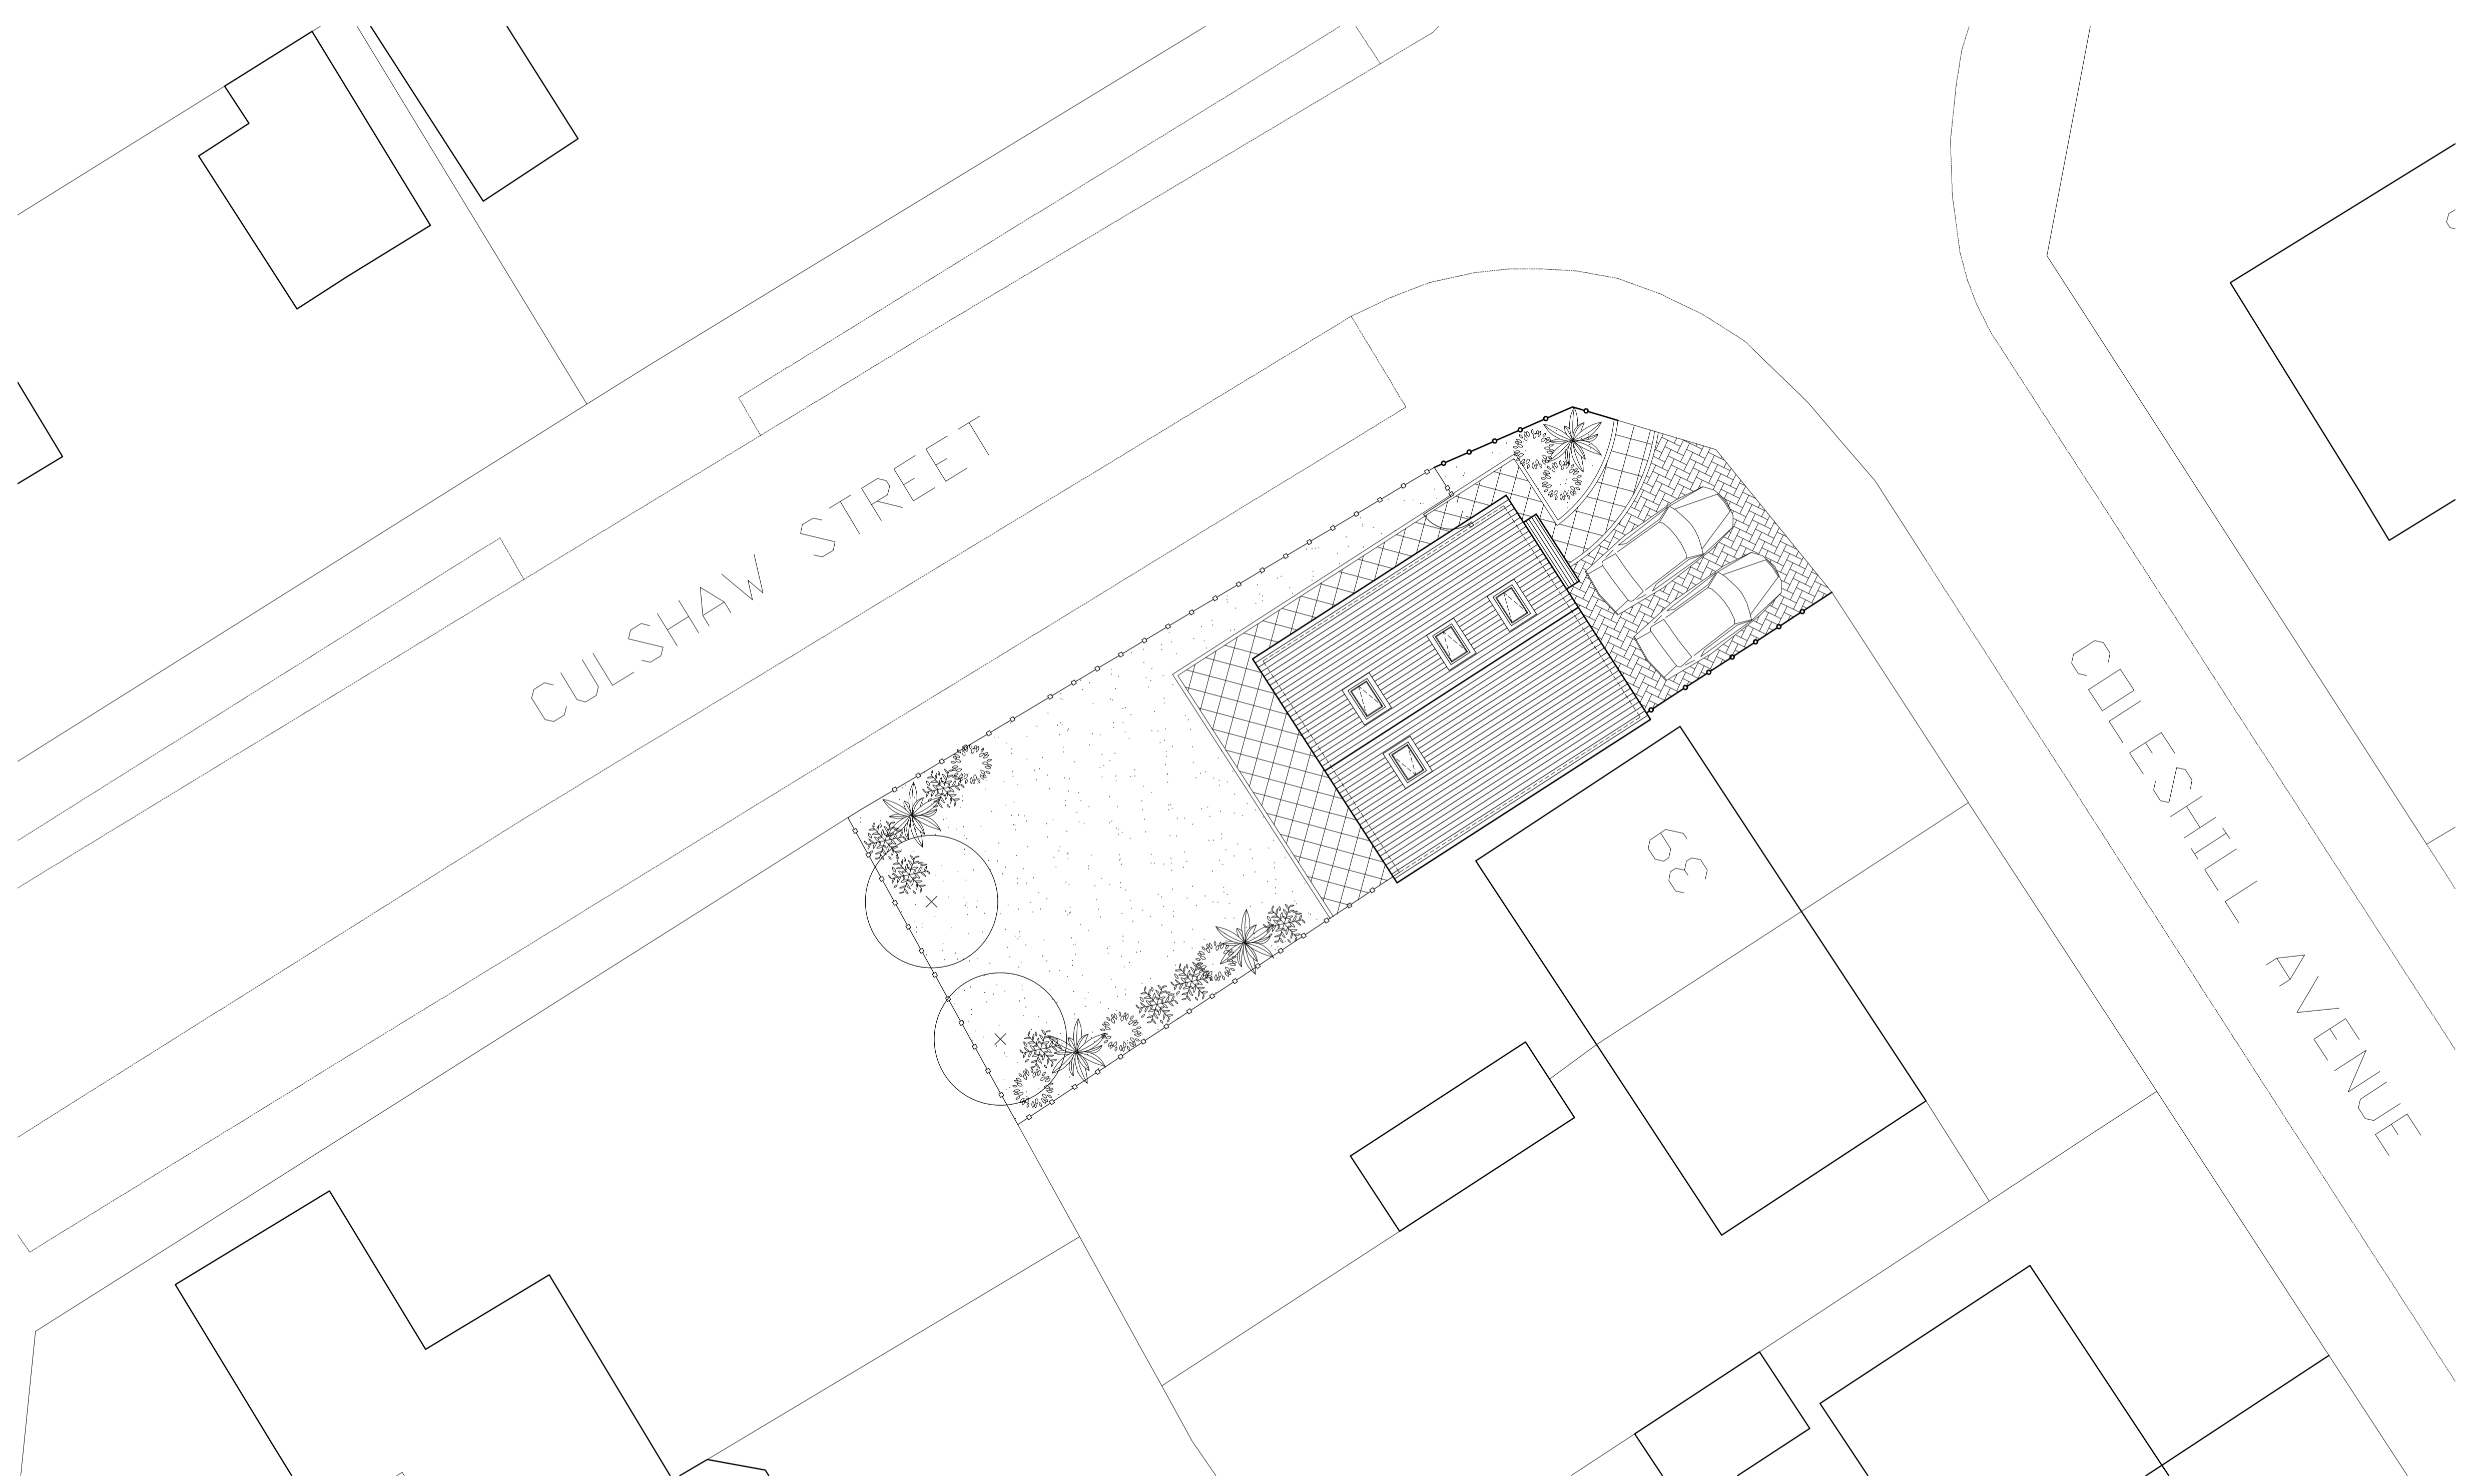

- NOTES**
1. ALL DIMENSION ARE IN MILLIMETERS.
 2. DO NOT SCALE FROM THIS DRAWING.
 3. THIS DRAWINGS IS TO BE READ IN CONJUNCTION WITH ALL OTHER RELATED DRAWINGS & DOCUMENTS. THE USER SHOULD CONSULT THE DRAWING ISSUE REGISTER FOR DETAILS.
 4. THE CONTRACTOR IS TO CHECK AND VERIFY ALL DIMENSIONS ON SITE PRIOR TO COMMENCEMENT OF CONSTRUCTION WORKS.
 5. THE ENGINEER/ARCHITECT SHOULD BE CONTACTED IMMEDIATELY IF THE ASSUMPTIONS USED IN THE DESIGN DIFFER TO THAT FOUND ON SITE.

- KEY**
- PAVING TO BE 600x600x35mm thk CONCRETE FLAGS, TYPE SYMPHONY AS SUPPLIED BY MARSHALLS, COLOUR NATURAL LAID ON 35mm thk ZONE 2 SHARP SAND BED, ON 150mm thk DTP TYPE 1 SUB BASE ALL MANHOLES TO BE FITTED WITH RECESSED COVERS
 - PAVING TO BE 80mm thk CONCRETE BLOCK PAVERS, TYPE KEYBLOCK AS SUPPLIED BY PLASMOOR, COLOUR Grey CHAMFERED EDGES, LAID IN 45 DEGREE HERRINGBONE PATTERN ON 30mm thk ZONE 2 SHARP SAND BED, ON 200mm thk DTP TYPE 1 SUB BASE
 - DENOTES 1800mm TALL STAINED TIMBER FENCING
 - DENOTES 900mm TALL STAINED TIMBER FENCING

- DENOTES TURF AREA
- DENOTES PROPOSED TREES
- DENOTES PROPOSED PLANTING AREA

Rev.	Amendments	Date	By

Keystone Design Associates Ltd.

Registered Office
261 Church Street
Blackpool
FY1 3PB
Tel No. 01253440040
Fax No. 01253762901
Email: info@keystonedesign.co.uk

PROJECT ADDRESS
37 COLESHILL AVENUE, BURNLEY,
LANCASHIRE, BB10 4PF

PROJECT TITLE
PLANNING SERVICES

DRAWING TITLE
PROPOSED SITE GA

Client: MR L GENTILE Scales @A1
1:100

Drawn By: JG Checked By: DWH Date: 12/02/24

DRAWING No. A024/001/P/01 Revision -

This drawing & contents are the property of Keystone Design Assoc Ltd unauthorized reproduction of the whole or any part there of infringes copyright and may lead to prosecution of civil proceedings
\\sbsrver\data\documents\Drawings\2024\Coleshill Avenue 36