
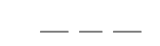





Scope of Works (Preliminary)

F01 New wall mounted A/C unit to be installed.

AC Key

-  Wall Mounted A/C Unit
-  Refrigerant Pipework
-  A/C Services Riser
-  Branch Selector (BS) Box

Layout removed for security reasons.

Notes:	Rev	Date	Notes	Rev	Date	Notes
<p>Copyright of this drawing is reserved by AXIS Architecture and issued on the condition that it is not copied, reproduced or disclosed to any third party either wholly or in part without the consent in writing of AXIS Architecture.</p> <p>The contractor must verify all dimensions on site before making shop drawings or commencing work of any kind. No dimensions to be scaled from this drawing.</p>			<p> RESIDUAL RISK</p> <p>Wherever possible unnecessary risk is designed out of these proposals. Where residual risk remains this is assessed and identified on the relevant drawings with this symbol. Refer to the note and the relevant measures in the Health + Safety documentation</p>			

Client Corporate Real Estate	Project Lincoln Stone Bow Minor Works	Title Proposed Plans Second Floor
Status PLANNING	Scale A1 1:100 A3 1:50	Date 25.01.24
Drawn LDD	Checked RAS	Job No. 27614-2F-GA
AXIS Architecture and Design Ltd, Talbot Chambers, 2-6 North Church Street, Sheffield, S1 2DH.	tel: +44(0)114 2490944 fax: +44(0)114 2490966 www.axis-architecture.com designed@axis-architecture.com	