

Leylandii hedge
over 14 feet tall

Bungalow


proposed
extension

existing garage to
be converted


existing dwelling

Single storey
pitched roof
no windows
facing US.

SITE PLAN 1:200

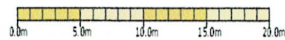

OLD FELTWELL ROAD

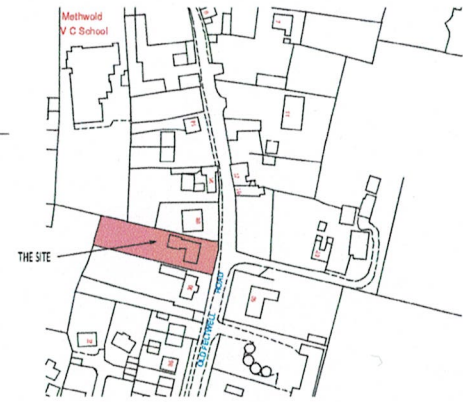

LOCATION PLAN 1:1250

Original drawing created using BTI 01.02 software. Original drawing size A1. Drawing scale shown

SITE & LOCATION PLAN
28A OLD FELTWELL ROAD
METHWOLD
IP26 4PW

MIKE HASTINGS Building Design
58 Sluice Road, Denver,
Downham Market
Norfolk PE38 0DY
Tel: 01366 388715
e-mail: m.h@mikehastings.co.uk

Dwg no.

14276

Issue

01/07