
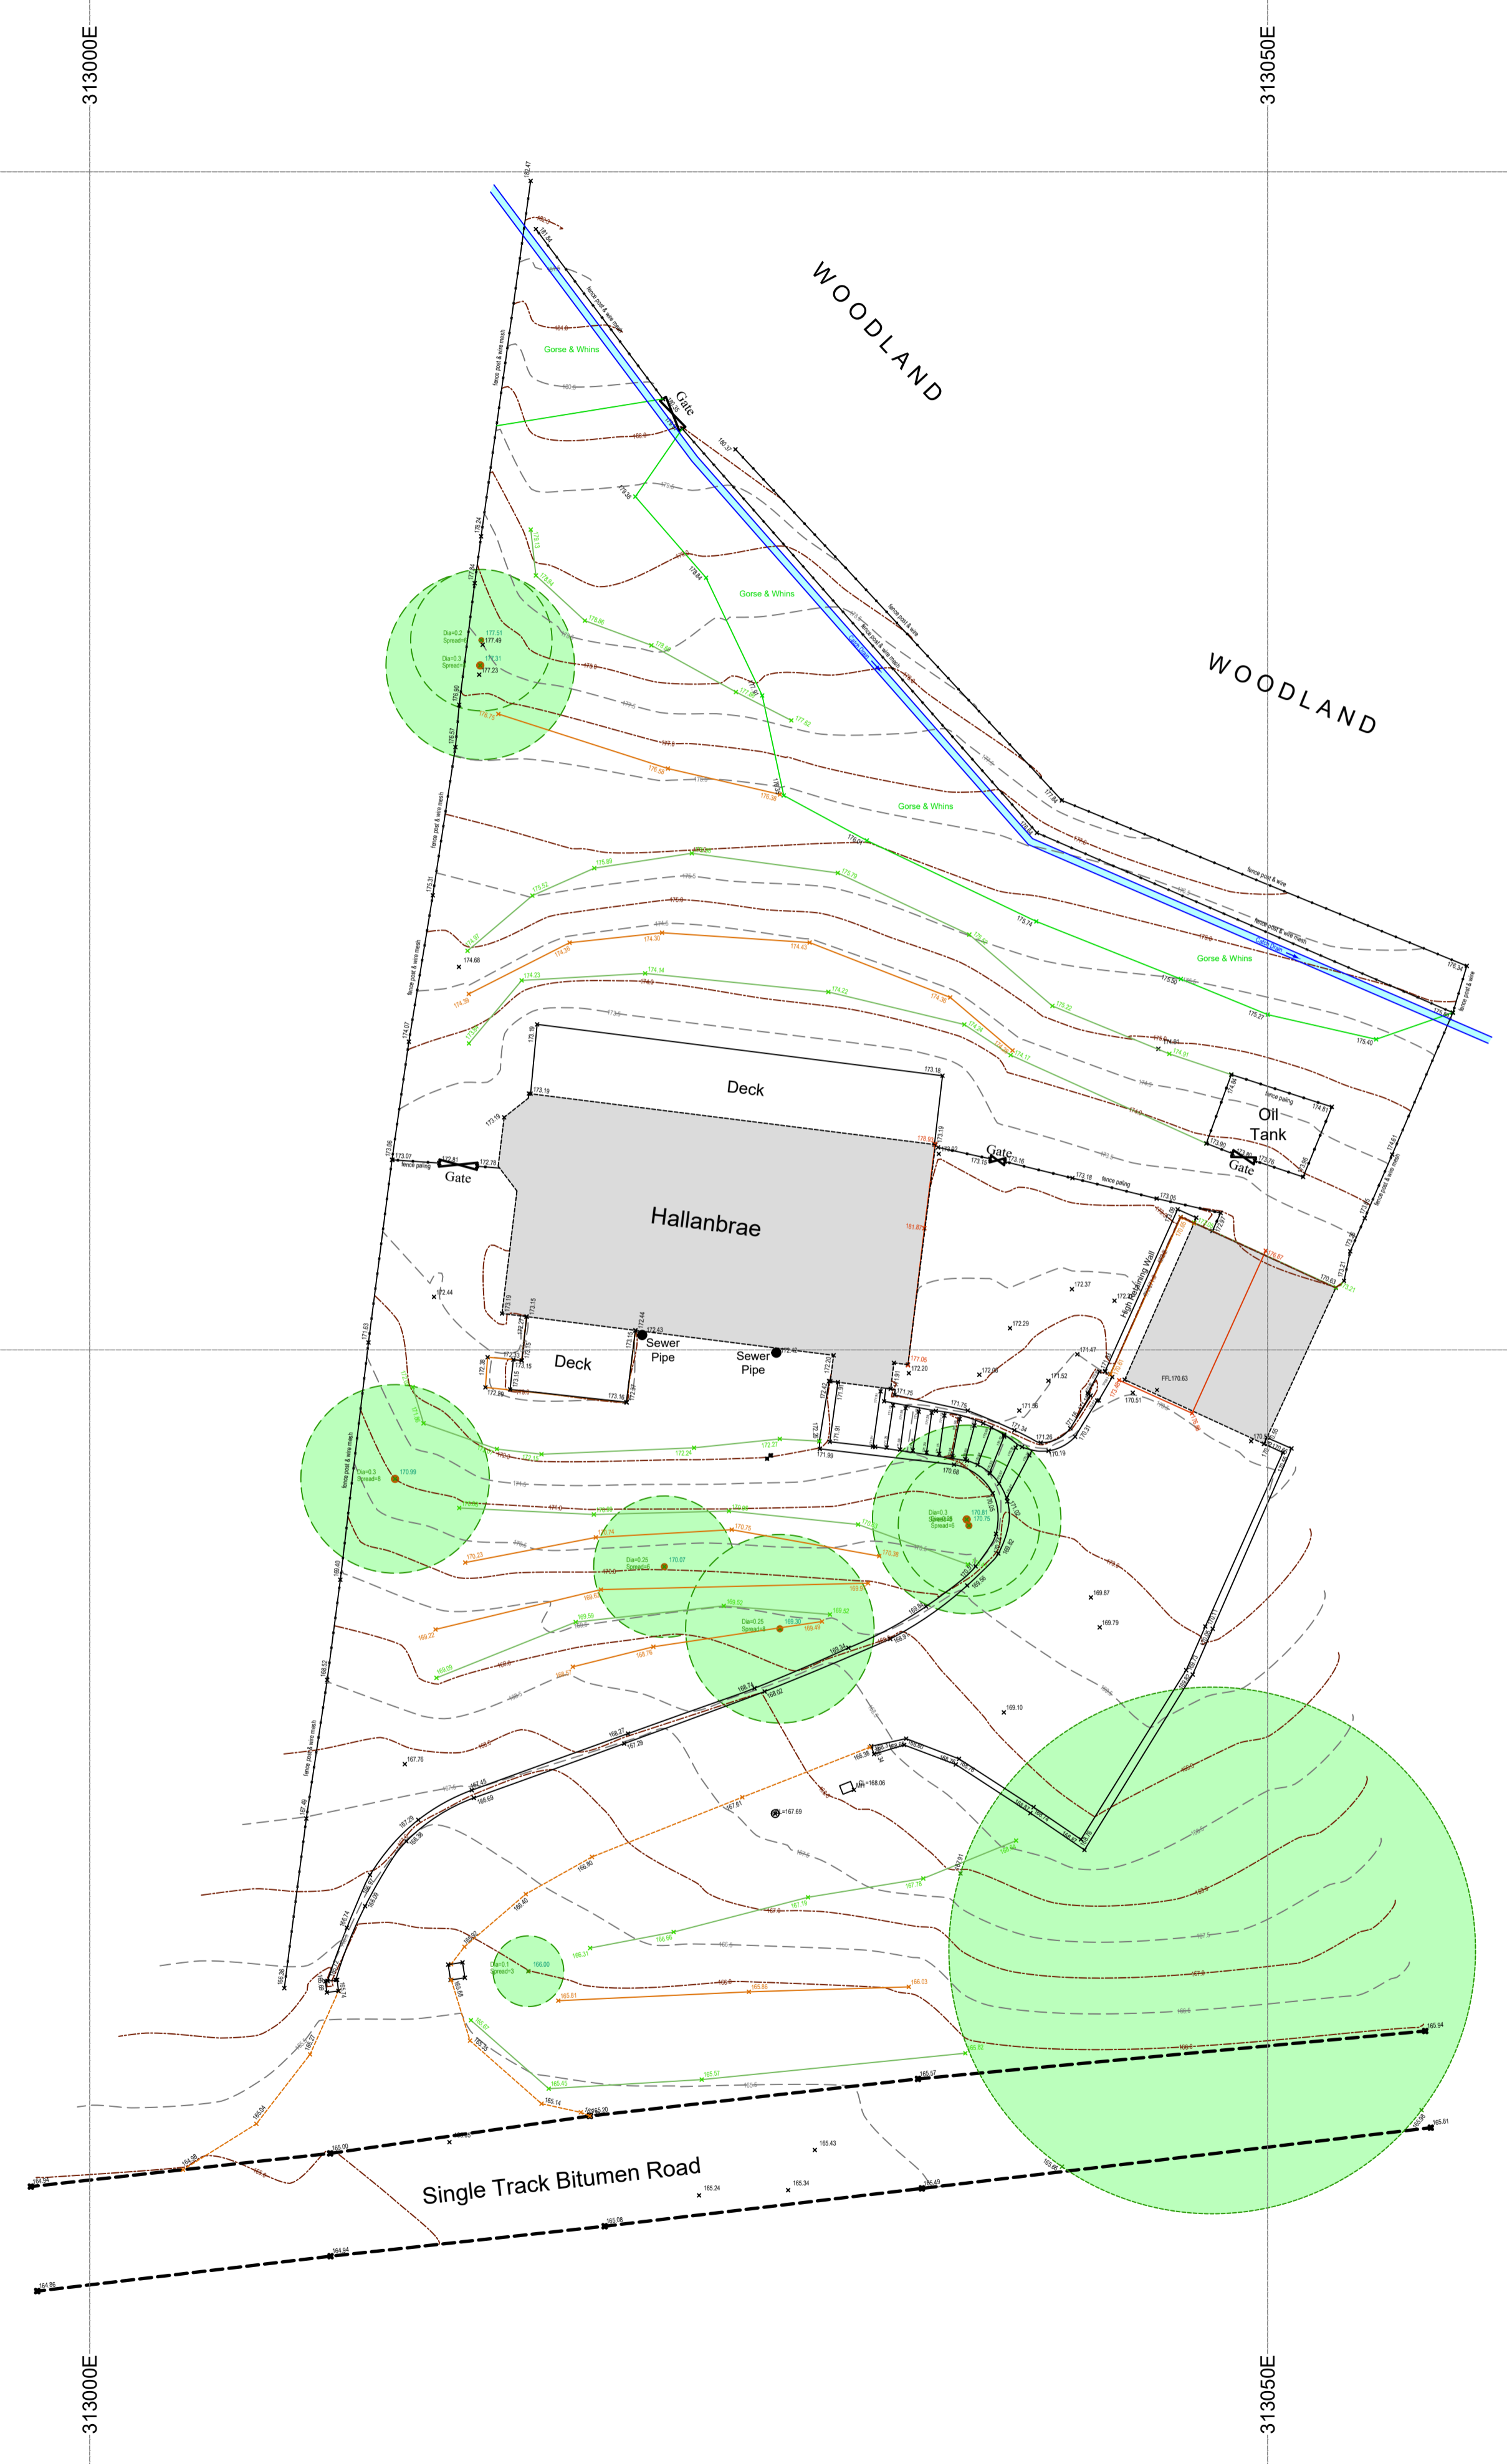


Notes

- i) All survey levels are related to Ordnance Survey using GPS.
- ii) Whilst every effort to locate all major service covers (ie manhole positions) it should be noted that this may not be possible in all cases due to ground conditions or local obstructions.

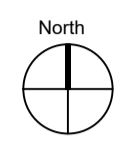

853200N

853200N

313000E

313050E

853150N

853150N

313000E

313050E



First Issue			
Issue	Revision	Initial	Date

Highland Surveyors Ltd

Highland Surveyors Ltd, 62 Manse Road, Nairn, IV12 4RS
 Tel 07881 816702 Email ian@highlandsurveyors.co.uk
www.highlandsurveyors.co.uk

Client:
Mr Chris Holtham

Project:
**Proposed Development
 Hallanbrae, Dallas
 Forres, IV36 2RW.**

Drawing Title:
Topographic Survey

Status:
For Information

Scale:	1 : 200 @ A1	Date:	05/12/2023
By:	SCD	Checked:	IKF
		Approved:	SCD

Dwg. No. 23075-01	Rev. -
----------------------	-----------