


KEY:

- - - Denotes to be demolished.

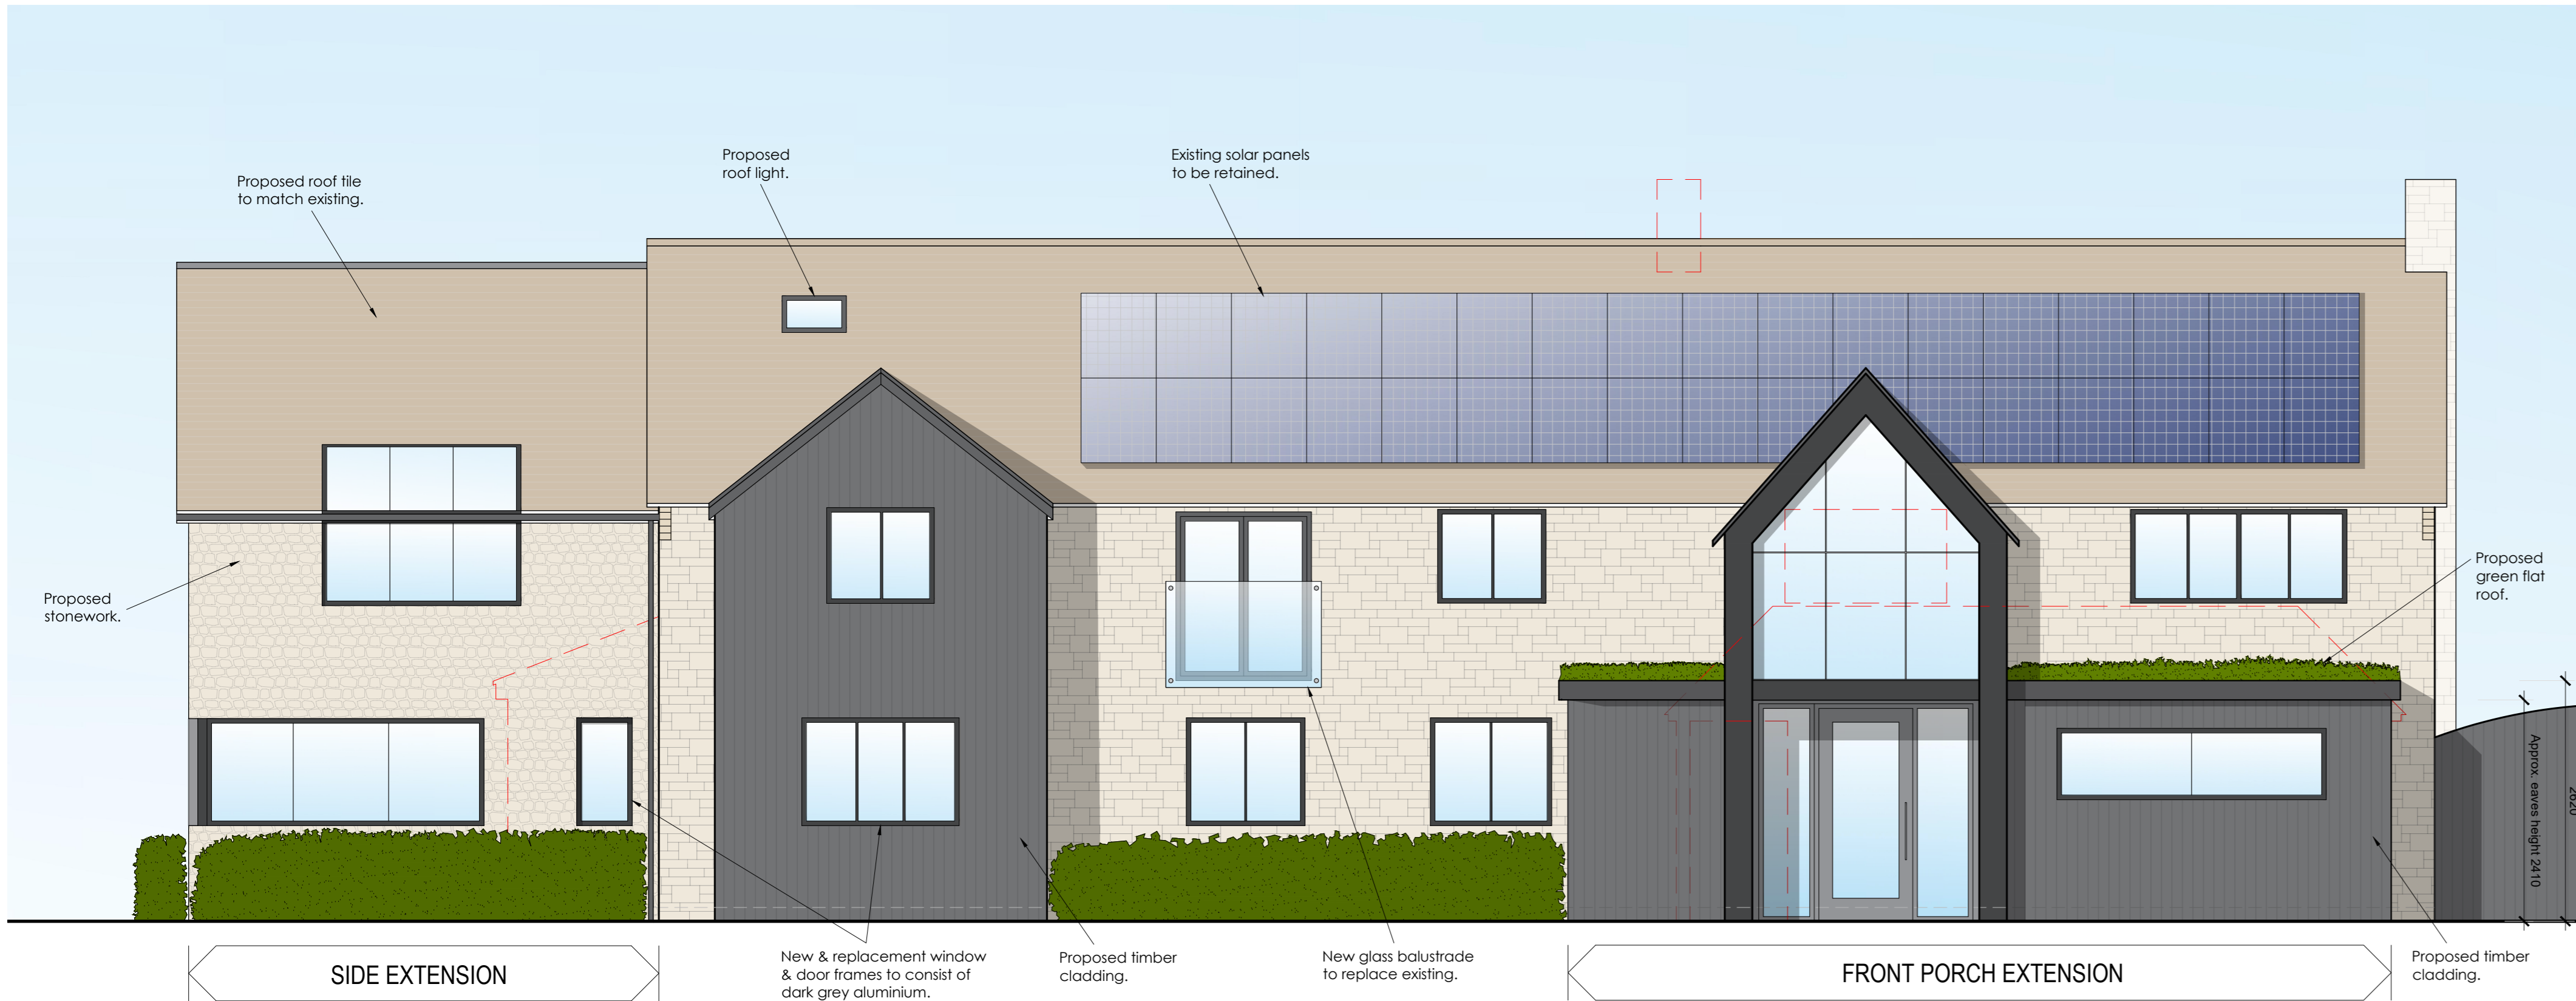


Proposed Southwest (Front) Elevation
 Scale 1:50




Proposed Northeast (Side) Elevation
 Scale 1:50



Proposed Northwest (Rear) Elevation
 Scale 1:50

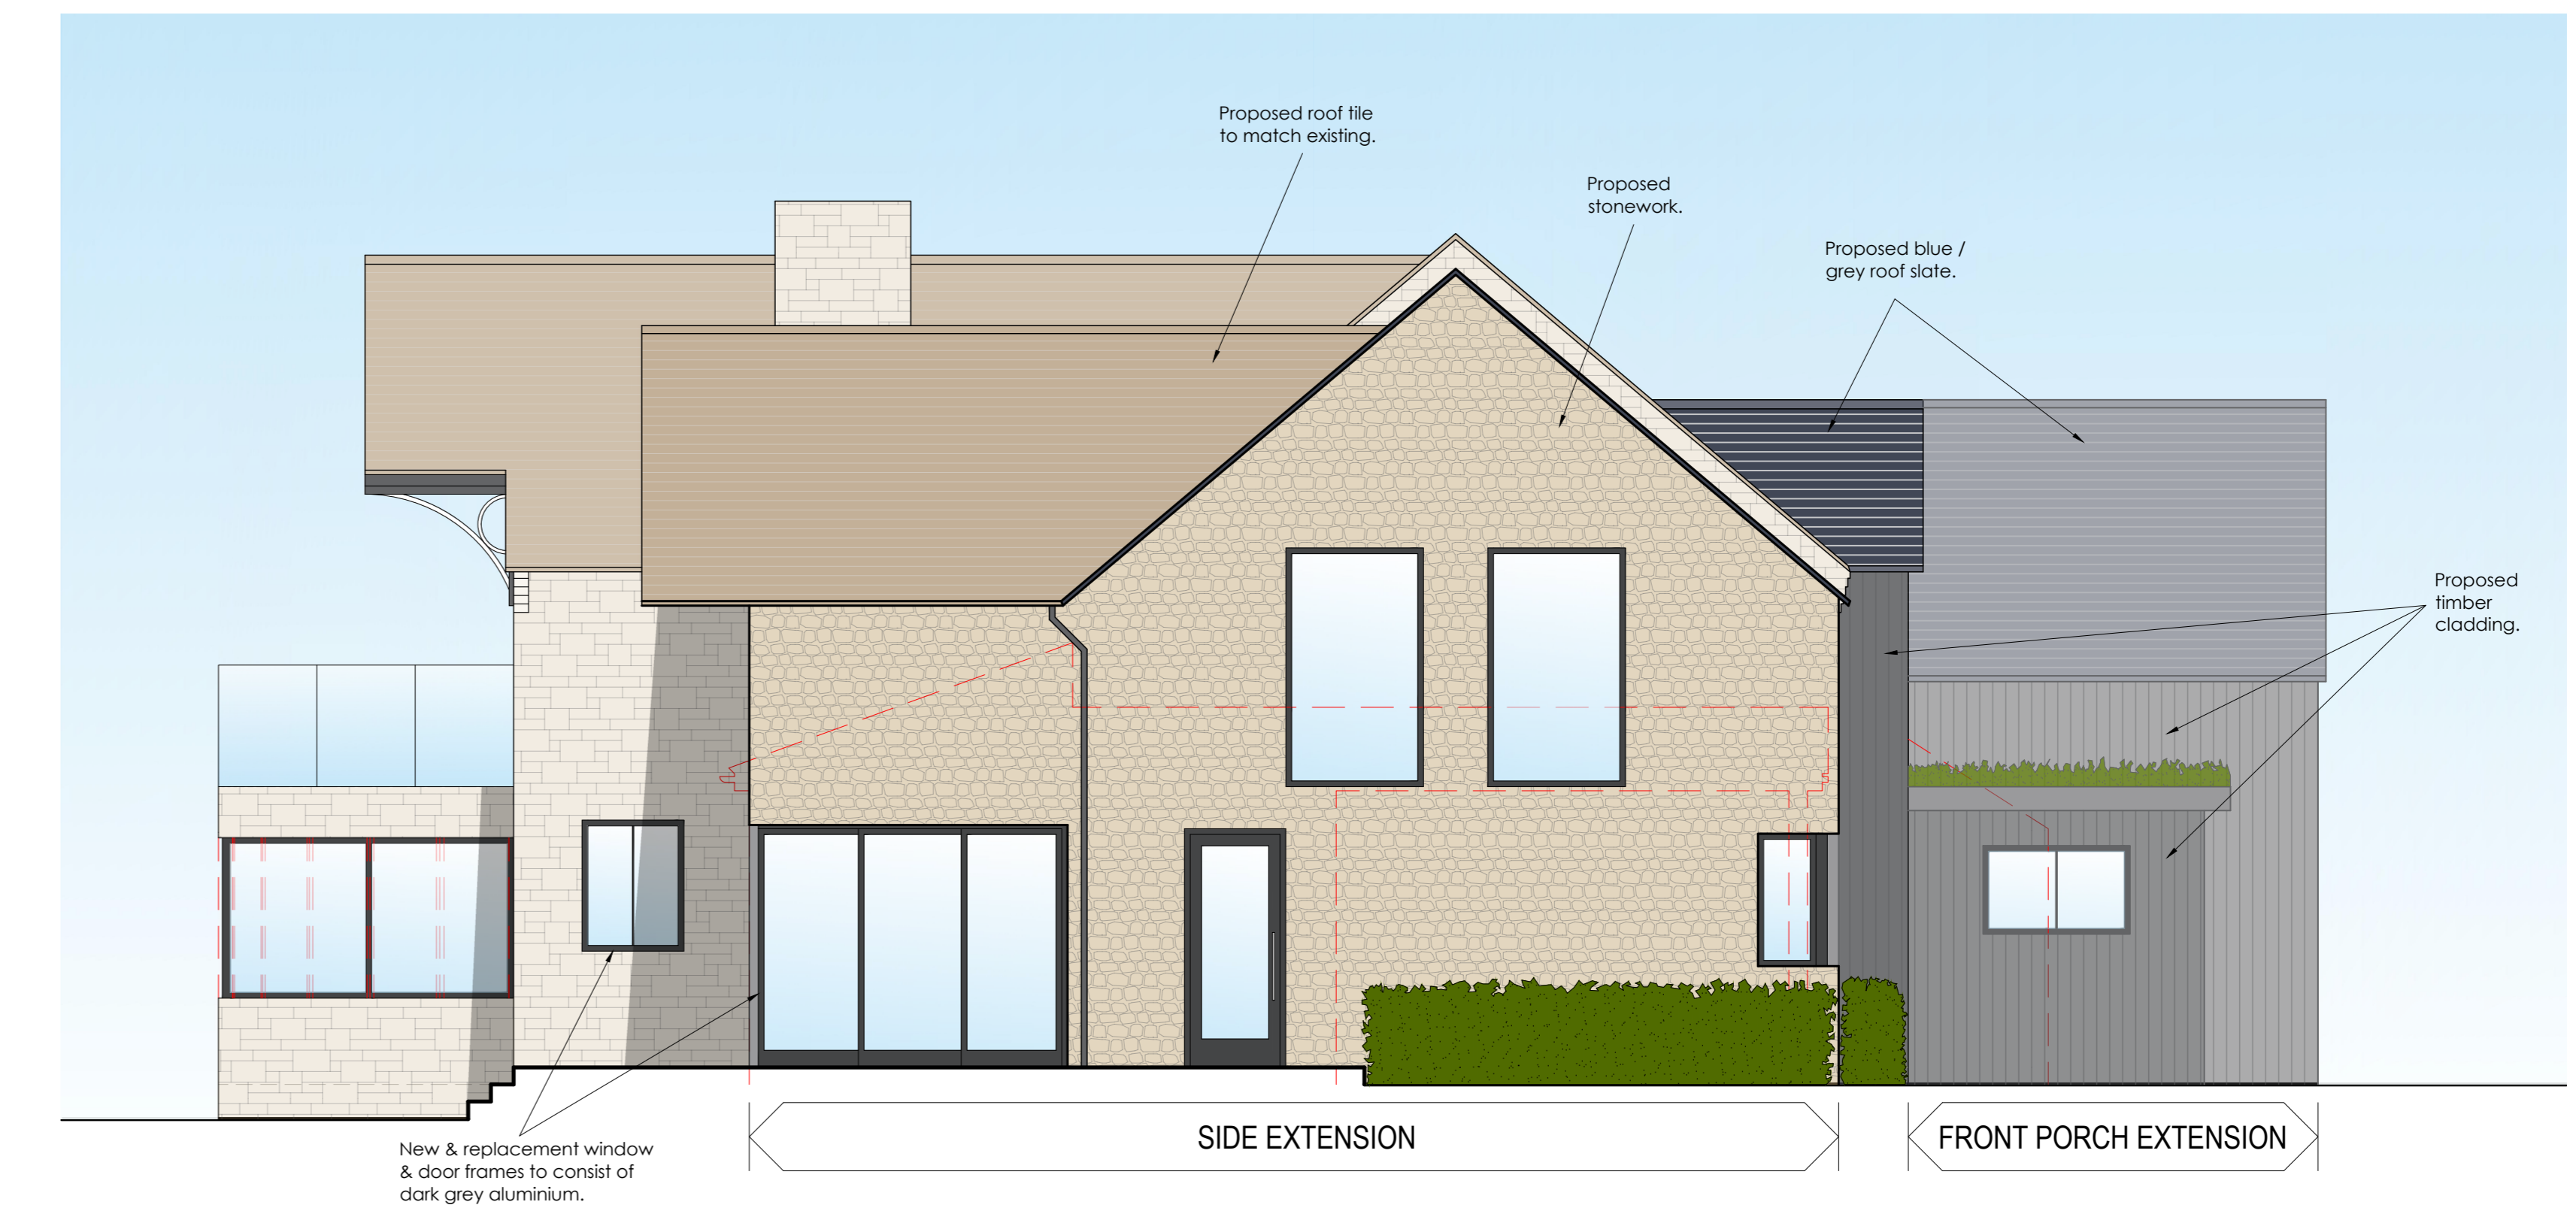

Proposed Southwest (Side) Elevation
 Scale 1:50

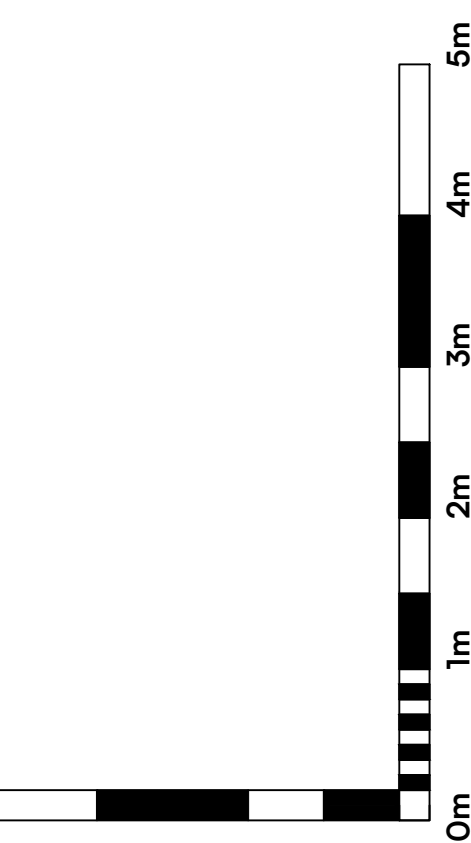

Visual Scale 1:50

Project Name:

10 Priory Road
 Mantion

Project Address:

10 Priory Road
 Mantion
 Oakham, LE15 8ST

Client:

Mr & Mrs
 Withers

Project:

1756

Drg No:

07

Revision:

-

Drawing Title:

Proposed
 Elevations

Scale:

1:50

Paper size:

A0

Drawn:

S.A.P

Checked:

-

Issue:

PLANNING

Drawing to be sealed for planning purposes only. All dimensions to be verified on site. All drawings are the copyright of RTK Stamford Ltd.