


EXISTING GROUND FLOOR

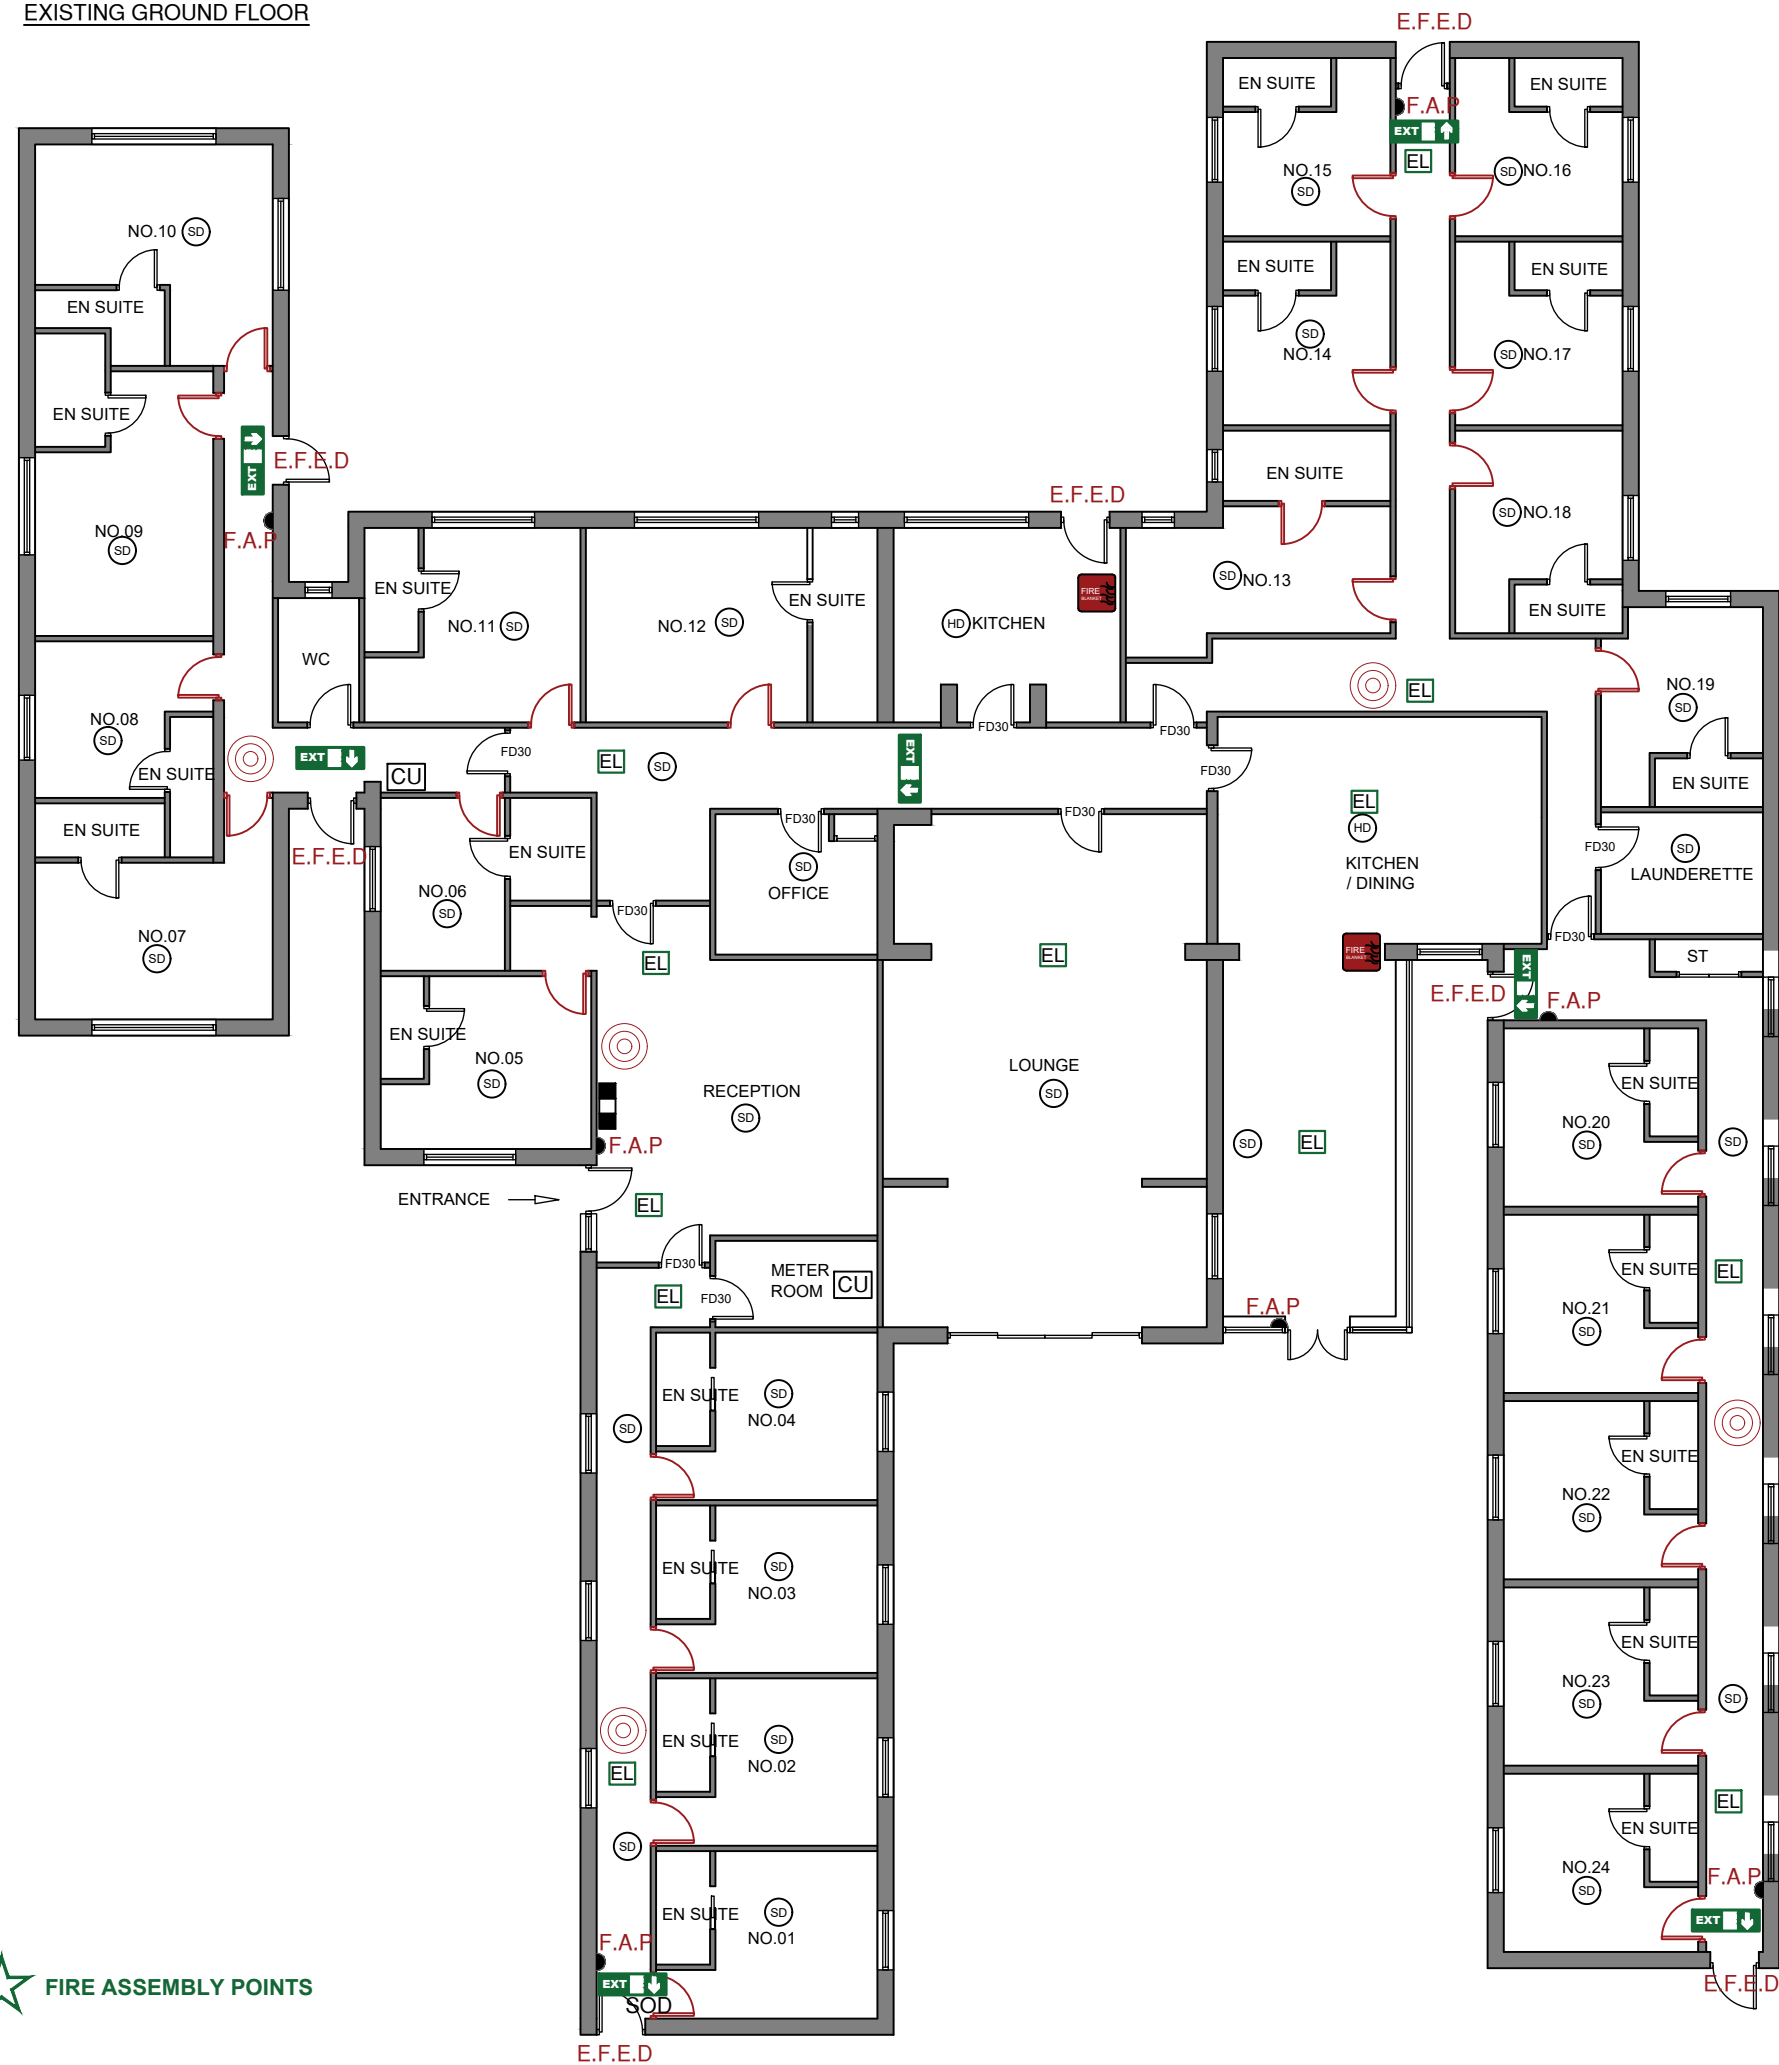

| KEY: |  |
|------|--|
|      | FIRE ALARM PANEL   |
|      | FIRE ALARM CALL POINT  |
|      | EMERGENCY FIRE EXIT DOOR PUSHBAR WITH EXIST SIGN                           |
|      | FIRE SIREN   |
|      | FIRE BLANKET   |
|      | FIRE DOOR FD30, FIRE SEALS, SELF CLOSURES WITH INTERNAL THUMBTURN OPENING, |
|      | FIRE DOOR FD30 WITH FIRE SEALS   |
|      | EMERGENCY LIGHTING   |
|      | EMERGENCY EXIT DIRECTIONAL SIGNS   |
|      | SMOKE DETECTOR   |
|      | HEAT DETECTOR  |
|      | CONSUMER UNIT  |
|      | SWITCH OPERATED DOOR RELEASE POINT   |

N Livesey Lodge, 15a Livesey Drive, Sapcote LE9 4LP

