


EXISTING GROUND FLOOR

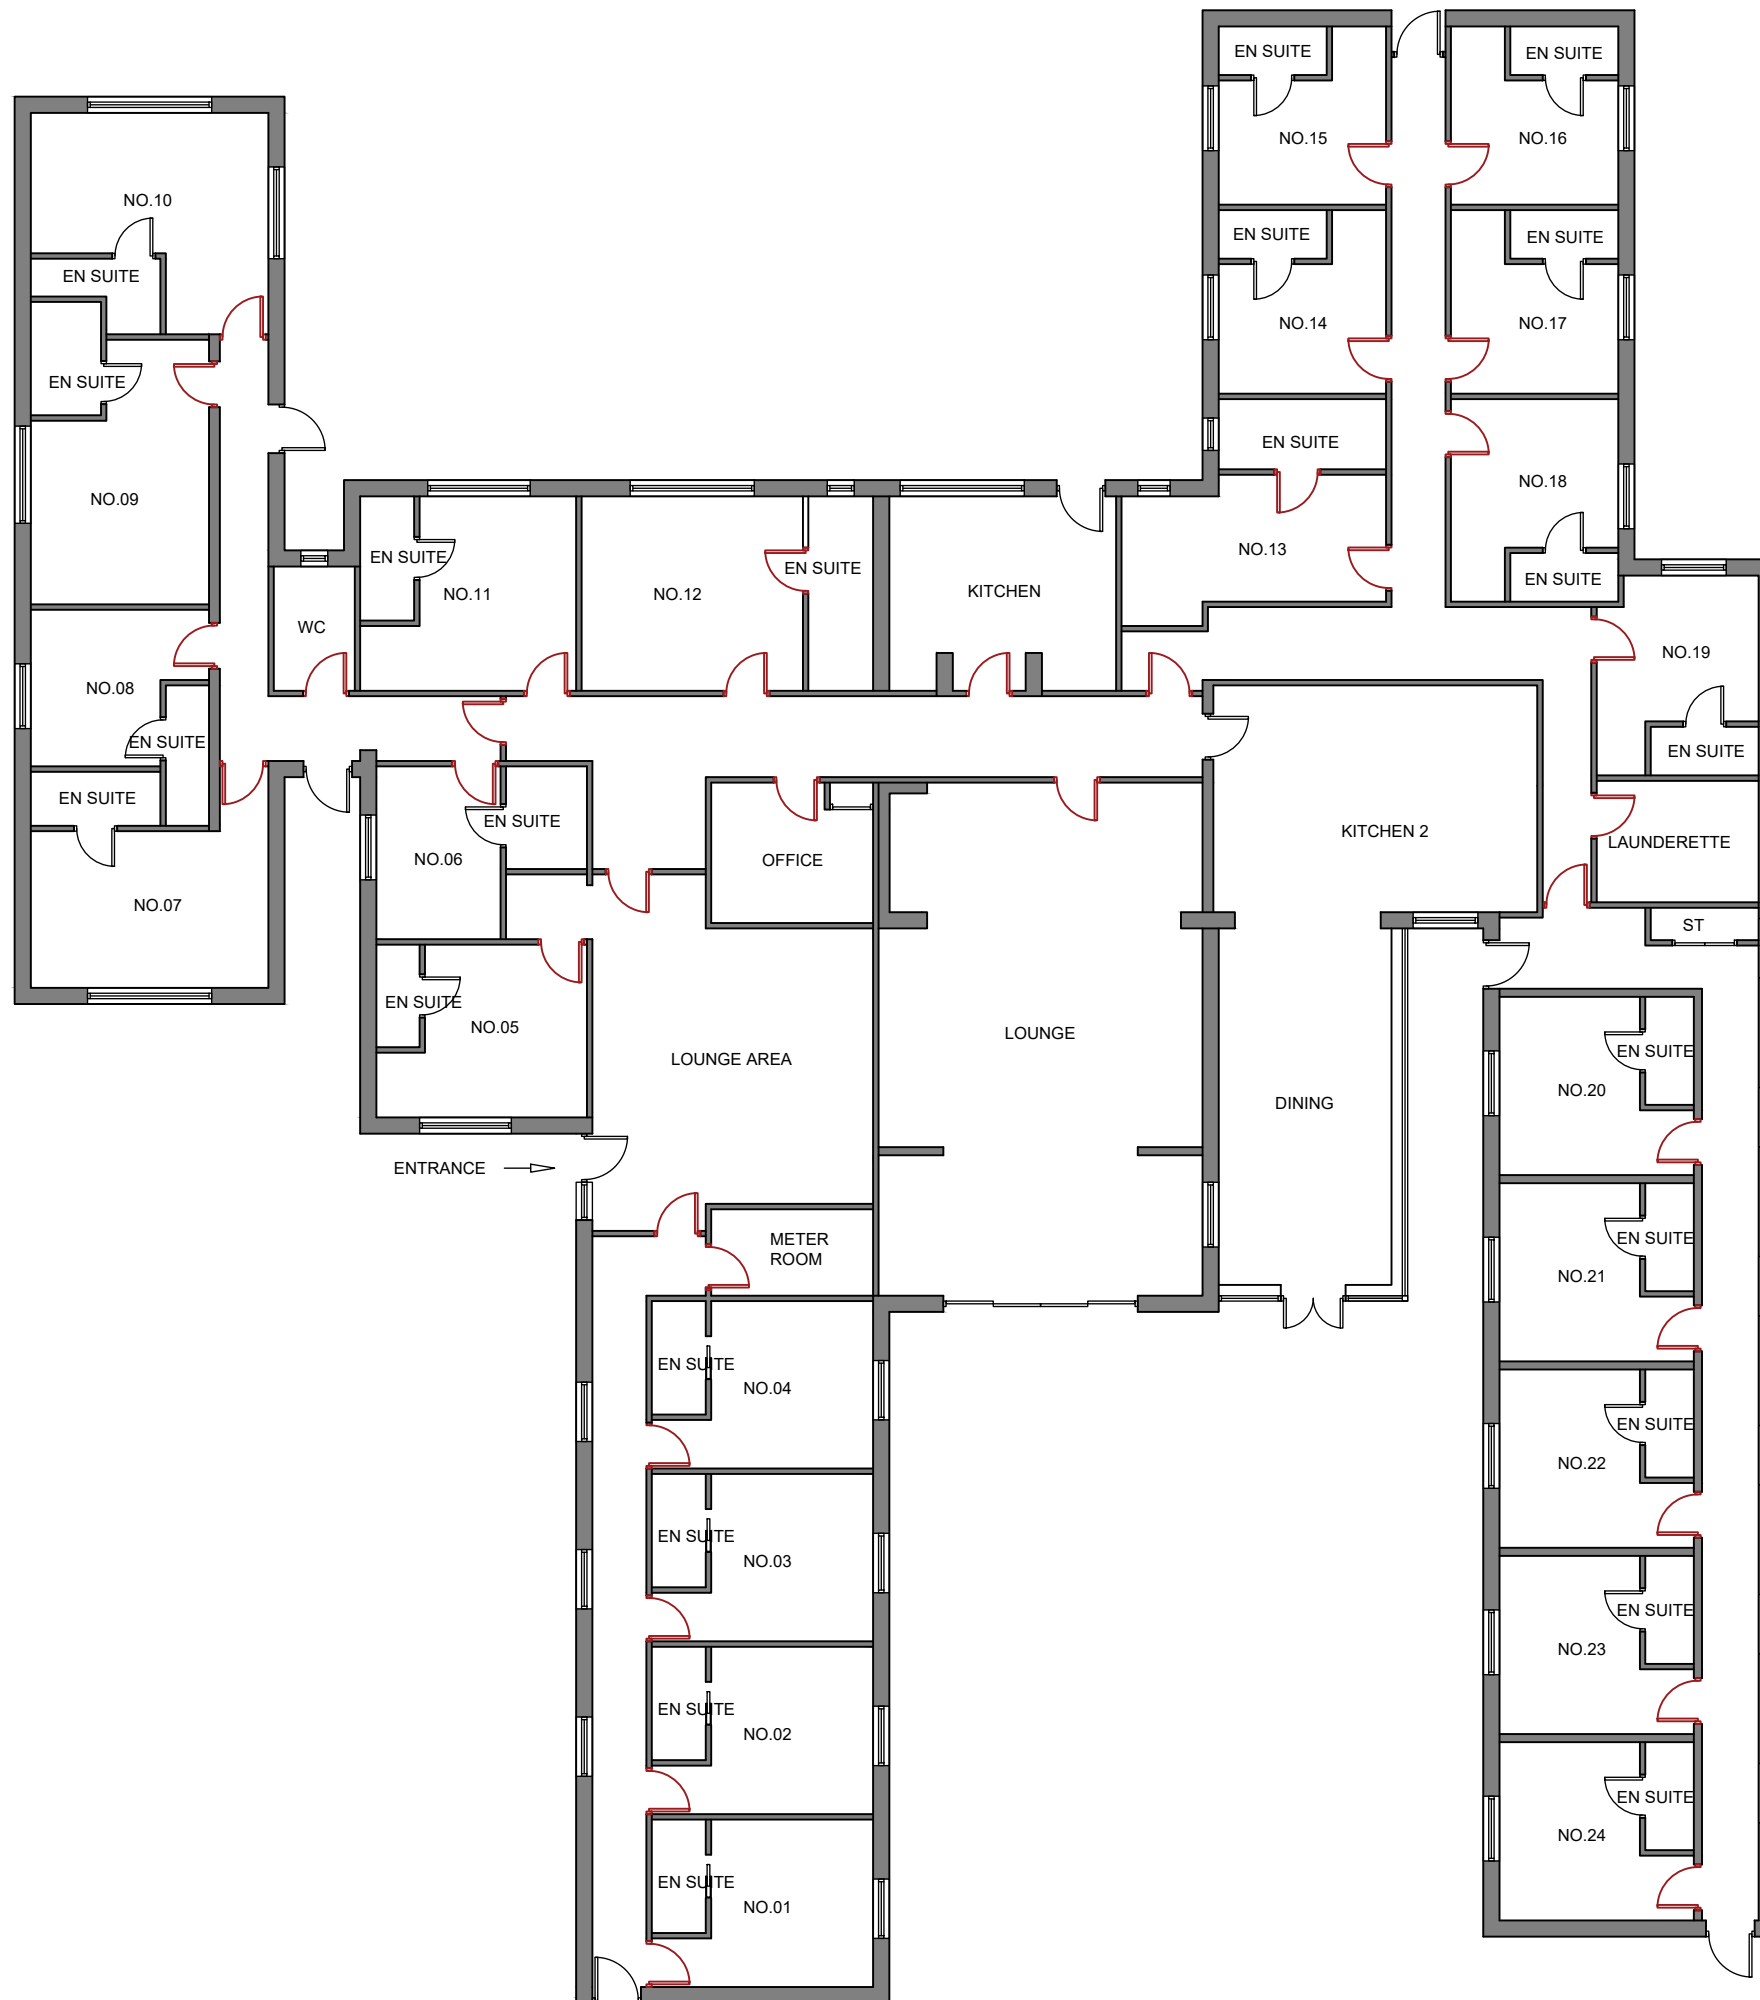

NOT TO SCALE

LIVESEY LODGE			
ROOM NO. (ALL ROOMS EXCLUDE EN SUITES)	m <sup>2</sup>	width (mm)	length (mm)
1	10.3	3000	3100
2	10.3	3000	3100
3	10.3	3000	3100
4	10.3	3000	3100
5	10.7	3000	3200
6	7.3	2300	3200
7	13.8	4400	2900
8	8.1	2900	3300
9	14.0	3300	4900
10	14.3	4400	2600
11	11.7	4000	3600
12	14.7	4100	3600
13	11.5	4900	2350
14	8.4	3100	2400
15	8.1	3100	2300
16	8.1	3100	2300
17	8.4	3100	2400
18	9.5	3100	2750
19	8.7	300	2700
20	9.8	2600	3300
21	9.8	2600	3300
22	9.8	2600	3300
23	9.8	2600	3300
24	9.8	2600	3300

ROOM	m <sup>2</sup>	width (mm)	length (mm)
LOUNGE AREA	31.5	5200	6600
OFFICE	7.8	3000	2600
METER ROOM	4.8	3000	1600
WC	3.4	1500	2300
KITCHEN	14.7	4200	3700
KITCHEN 2	25.0	6000	4200
DINING	22.0	3200	6600
LOUNGE	56.0	6000	9500
LAUNDERETTE	8.1	3000	2250
STORE	1.2	2000	600
Communal Garden and Recreational Areas	480	17000 / 20500	9400 / 18500

PARKING SPACES	x 10
CYCLE STORAGE	x 6
1100L REFUSE BINS	x 6

**N** Livesey Lodge, 15a Livesey Drive,  
Sapcote LE9 4LP