


w1200mm x h3000mm x d60mm
Totem sign internally LED illuminated
Output on overall sign 350cd/m2

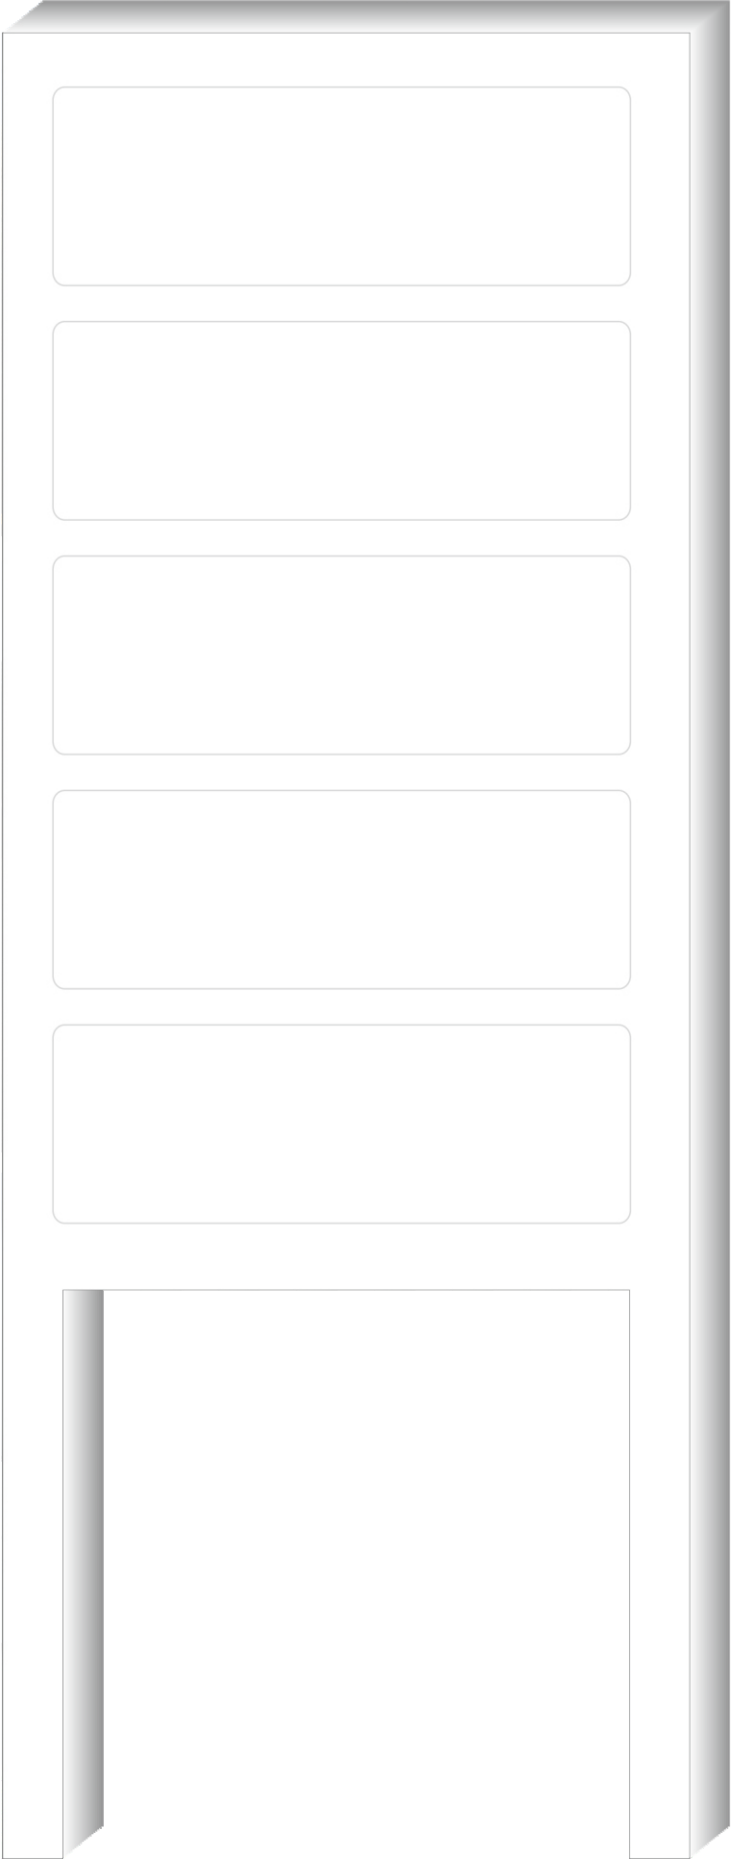

**600mm diameter projecting sign
internally LED illuminated
Output on overall sign 250cd/m2
1900mm above ground**

approx 65mm eight per letter



Flat panel sign on existing gate w3000mm x h2530mm

w3000mm

approx 330mm eight per letter

approx 250mm eight per letter

approx 80mm eight per letter

approx 50mm eight per letter



h2520mm



**800mm diameter projecting sign
internally LED illuminated
Output on overall sign 250cd/m2**

approx 75mm eight per letter

