





Front Elevation

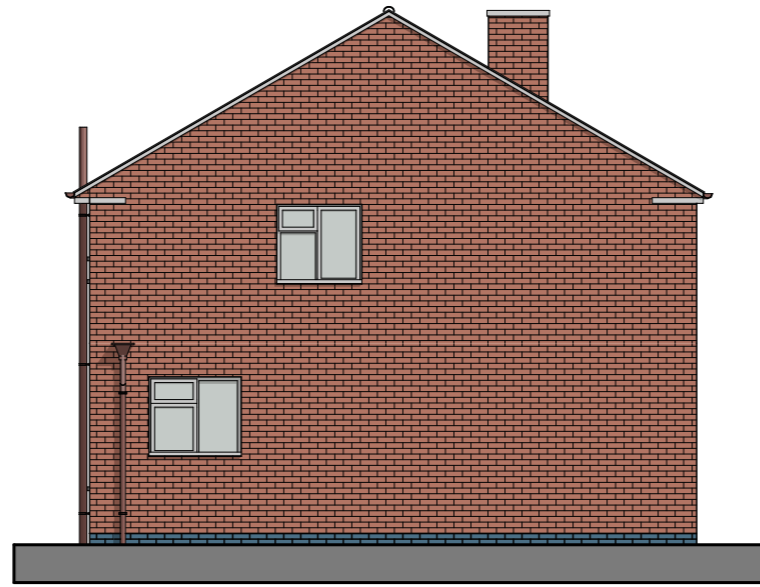

Side Elevation

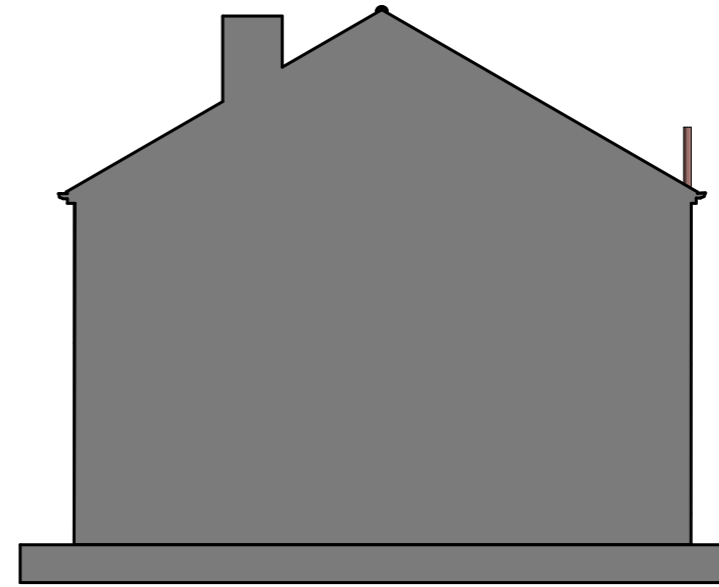


Side Elevation



0 5 10

Scale Bar 1:100

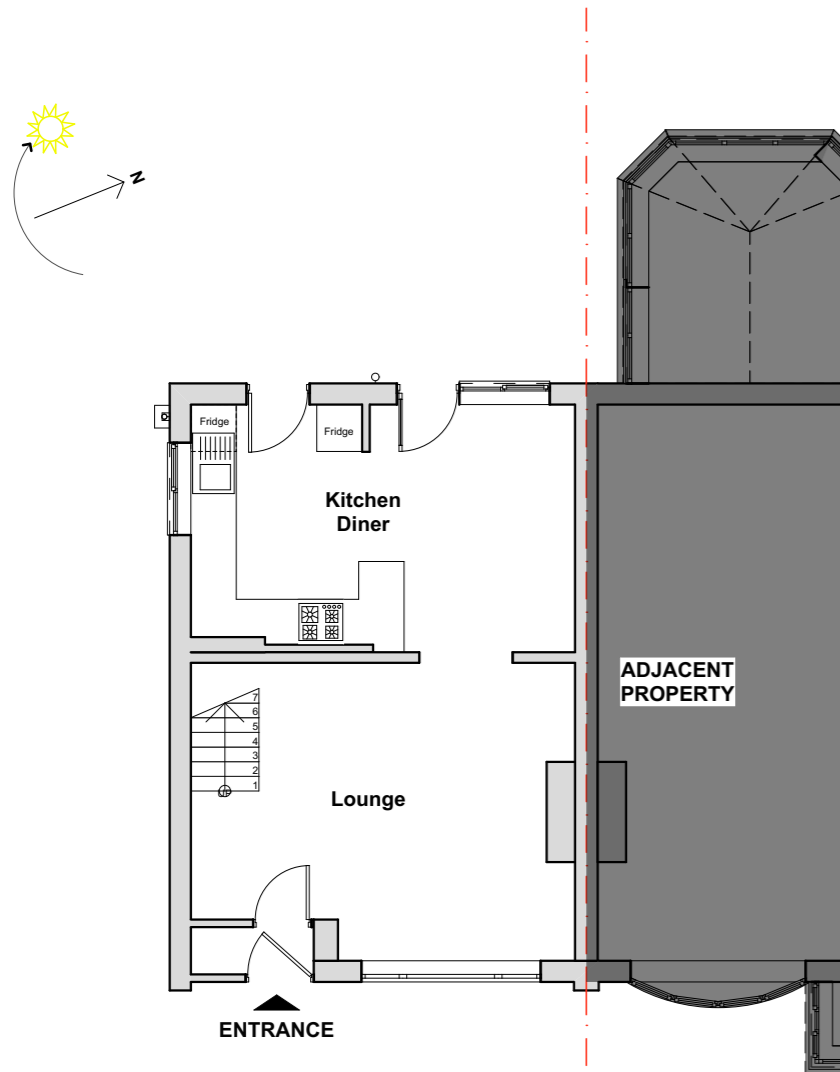

Ground Floor Plan



Rear Elevation

Please Note:

- This drawing may be printed and scaled FOR PLANNING PURPOSES.
- All dimensions to be CHECKED ON SITE and any DISCREPANCY reported to Design Three Sixty.
- The site boundary shown is the best assumed from available data & does NOT represent legal ownership.
- All dimensions in mm unless otherwise stated.

Revisions.

DESIGN THREE SIXTY

E: info@designthreesixty.co.uk
T: +44 (0) 7904 224864
W: www.designthreesixty.co.uk

Project:
 Single Storey Rear Extension

16 Copers Close,
 Enderby,
 Leicestershire,
 LE19 4QD

Client:
 Hannah Merriman

Drawing Title:
 Existing Floor Plan and Elevations

Drawing by: IG / KF **Checked by:** IG / KF

Date: 19-02-2024 **Scale:** 1:100 @A1

Drawing Number: 127-01 **Revision:** ① / A / B / C / D / E / F / G / H / I / J / K