



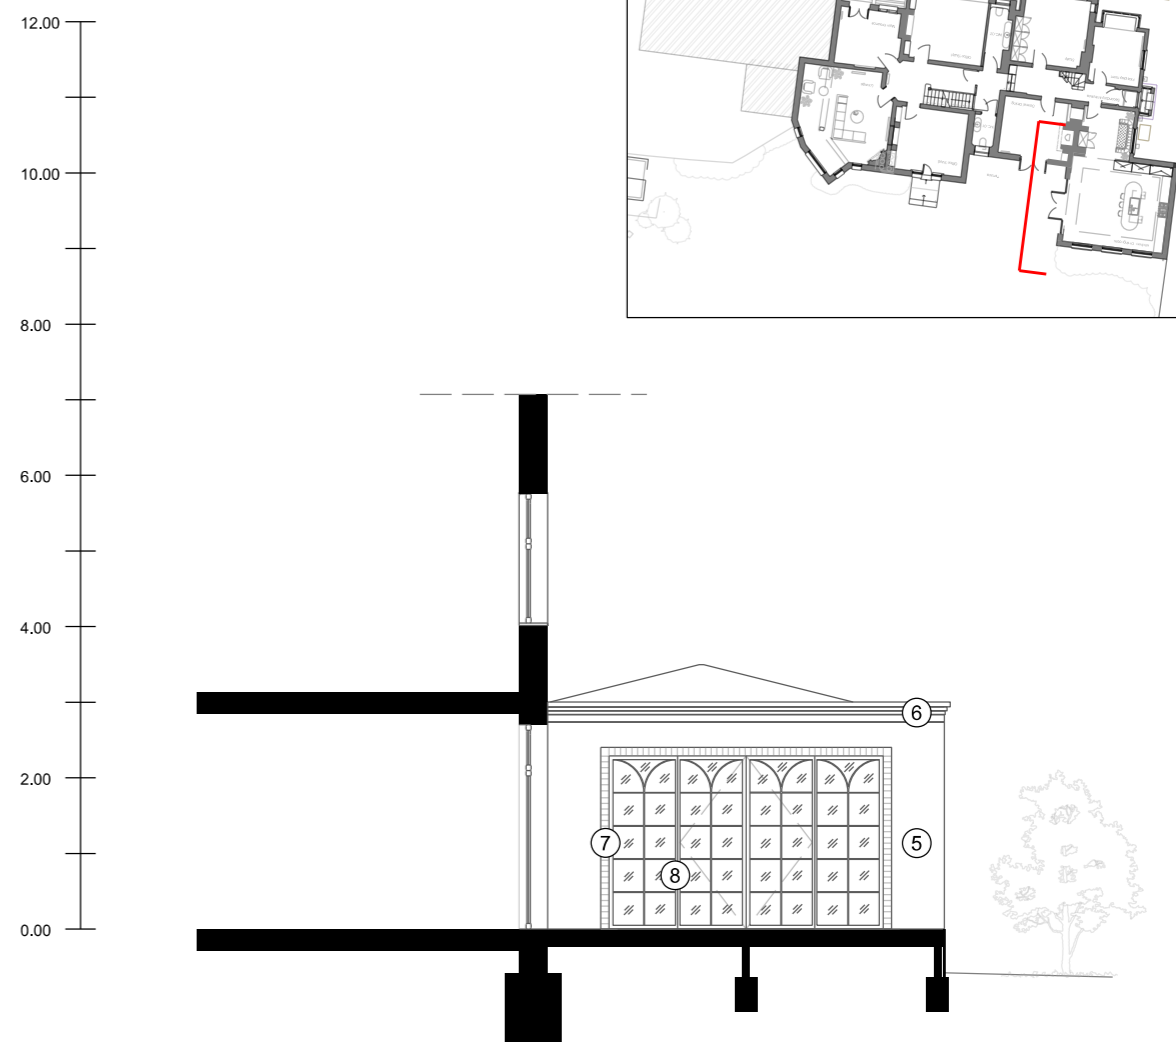


Materials:

1. Existing gault / red brick
2. Existing red brick detailing above window
3. Existing white painted windows and doors
4. Existing tiled roof
5. Brick to match existing
6. Light coloured stone coping
7. Red brick formed over new glazing
8. New aluminium white frame heritage window
9. Light coloured stone cill

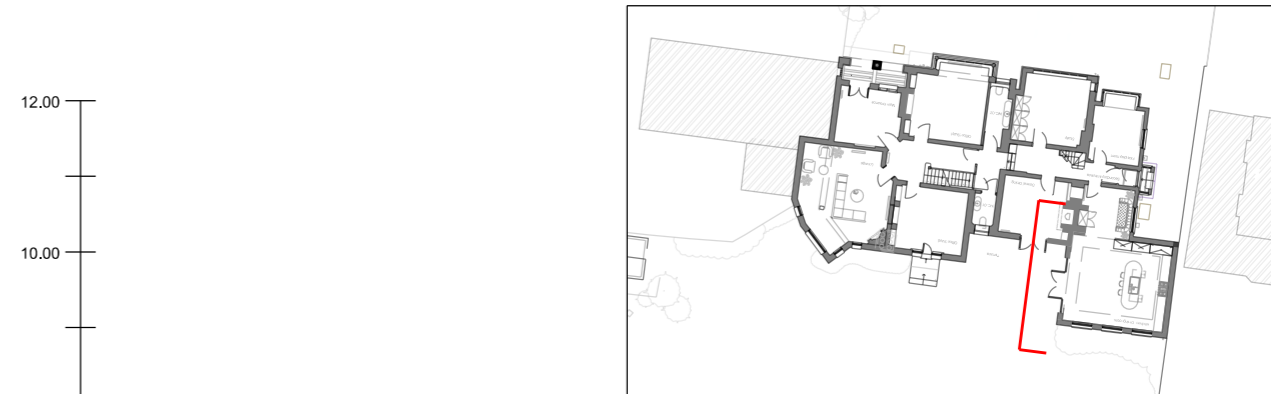

Project 43/45 Park Road	Drawing Title Proposed West Elevation	Project Number 0158	Status PLANNING		Scale at A3 1:100@A3 1:50@A1	Client Suzy Dean & Wes Hackett				Stefan Shaw Studio
	Drawing Number 0158_3103		Revision .	Issue Date 04.01.24						