


THIRD FLOOR AREA
 45sqm Total internal footprint area
 Measured to inside face of external walls.
 Including stair.
 Excluding external balconies and terraces.

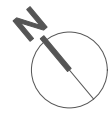

7394
 1 Mount Place and 6-8 Crown Street, W3

Notes

This drawing is for planning purposes only.
 Do not scale off the drawing.
 Use figured dimensions only.

No.

E

Date

12/01/24

Revision Notes

revisions following comments from DOC / BI

proposed 3rd plan

P014
 1:100 @ A3
 23/07/2021

rbstudio architects

studio 01, 11 Crawshaw Road, Poole BH14 8QZ
 01202 700032
 rbstudio.co.uk | office.rbstudio@mac.com