
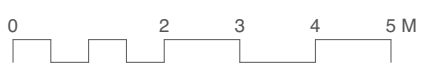


1.8m slatted privacy screen to north side of projecting balcony as indicated

1.8m slatted privacy screen to north side of projecting balcony as indicated

Hatched area indicates flat roof with no access except for annual maintenance access for planters via ladder / cherry picker from Mount Place exterior yard.

FIRST FLOOR AREAS
 303sqm Total internal footprint area
 Measured to inside face of external walls. Including lift, stair and service risers. Excluding external balconies and terraces.

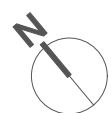

7394
 1 Mount Place and 6-8 Crown Street, W3

Notes
 This drawing is for planning purposes only.
 Do not scale off the drawing.
 Use figured dimensions only.

No.	Date
H	12/01/24

Revision Notes
 revisions following comments from DOC / BI

proposed 1st plan
 P012
 1:100 @ A3
 23/07/2021

rbstudio architects
 studio 01, 11 Crawshaw Road, Poole BH14 8QZ
 01202 700032
 rbstudio.co.uk | office.rbstudio@mac.com