
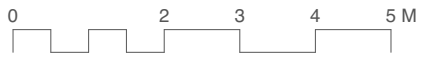


SECOND FLOOR AREA

222sqm Total internal footprint area
Measured to inside face of external walls.
Including lift, stair and service risers.
Excluding external balconies and terraces.

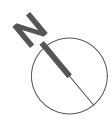

7394
1 Mount Place and 6-8 Crown Street, W3

Notes
This drawing is for planning purposes only.
Do not scale off the drawing.
Use figured dimensions only.

| No. | Date |
|-----|----------|
| G | 12/01/24 |

Revision Notes
revisions following comments from DOC / BI

proposed 2nd plan
P013
1:100 @ A3
23/07/2021

rbstudio architects
studio 01, 11 Crawshaw Road, Poole BH14 8QZ
01202 700032
rbstudio.co.uk | office.rbstudio@mac.com