

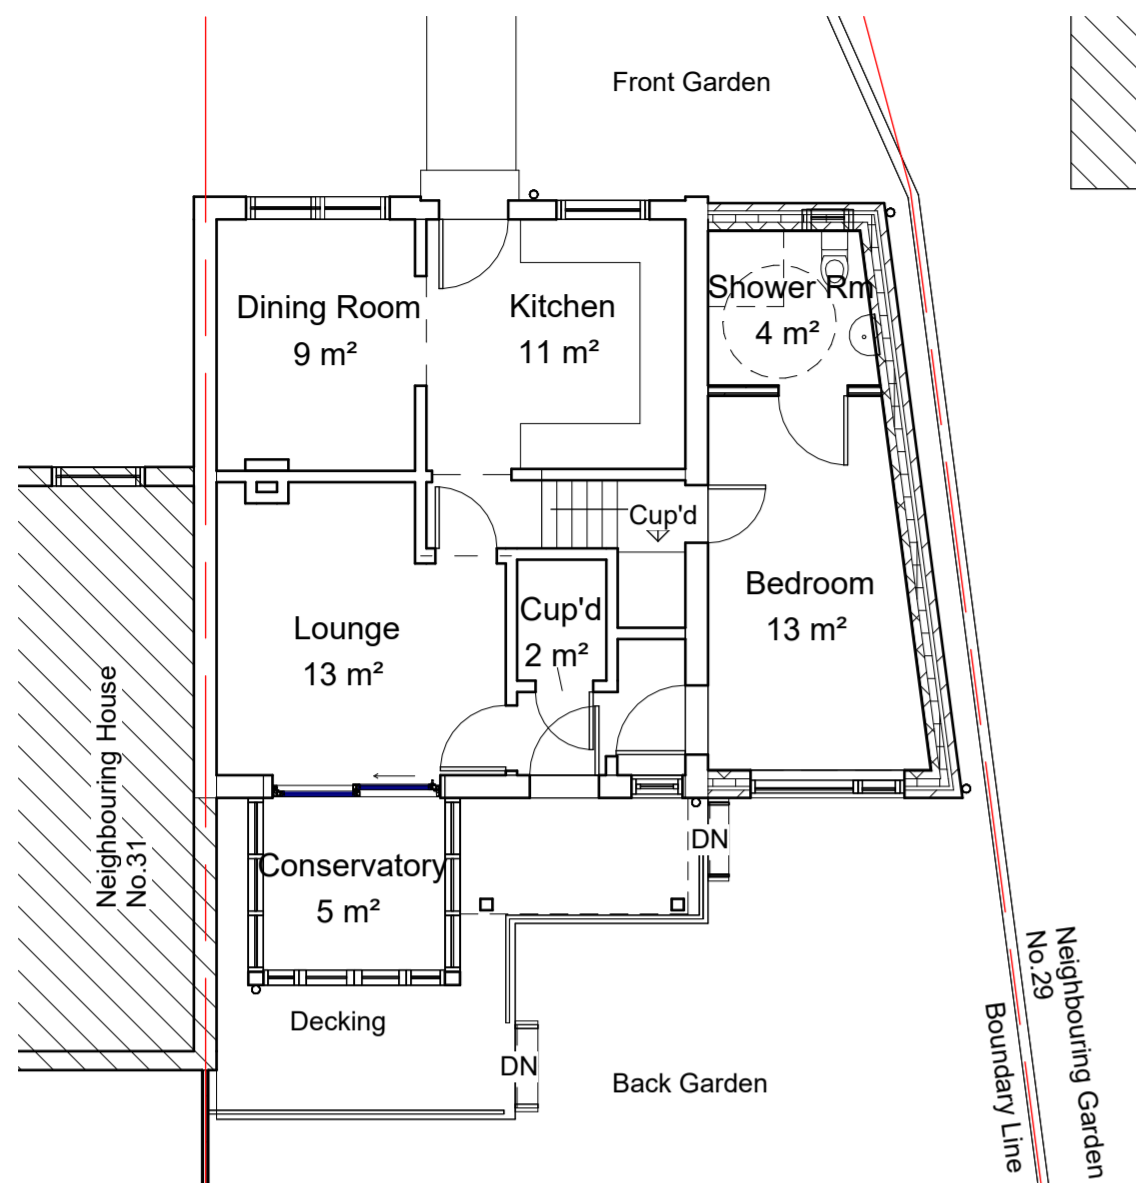


**Notes:**


This drawing is for information only.  
 All dimensions must be checked on site prior to any work starting and the architect notified of any discrepancies.  
 Copyright of Shaping Spaces Architecture.

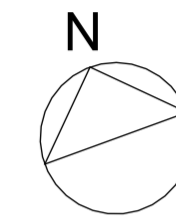


Ground Floor Plan

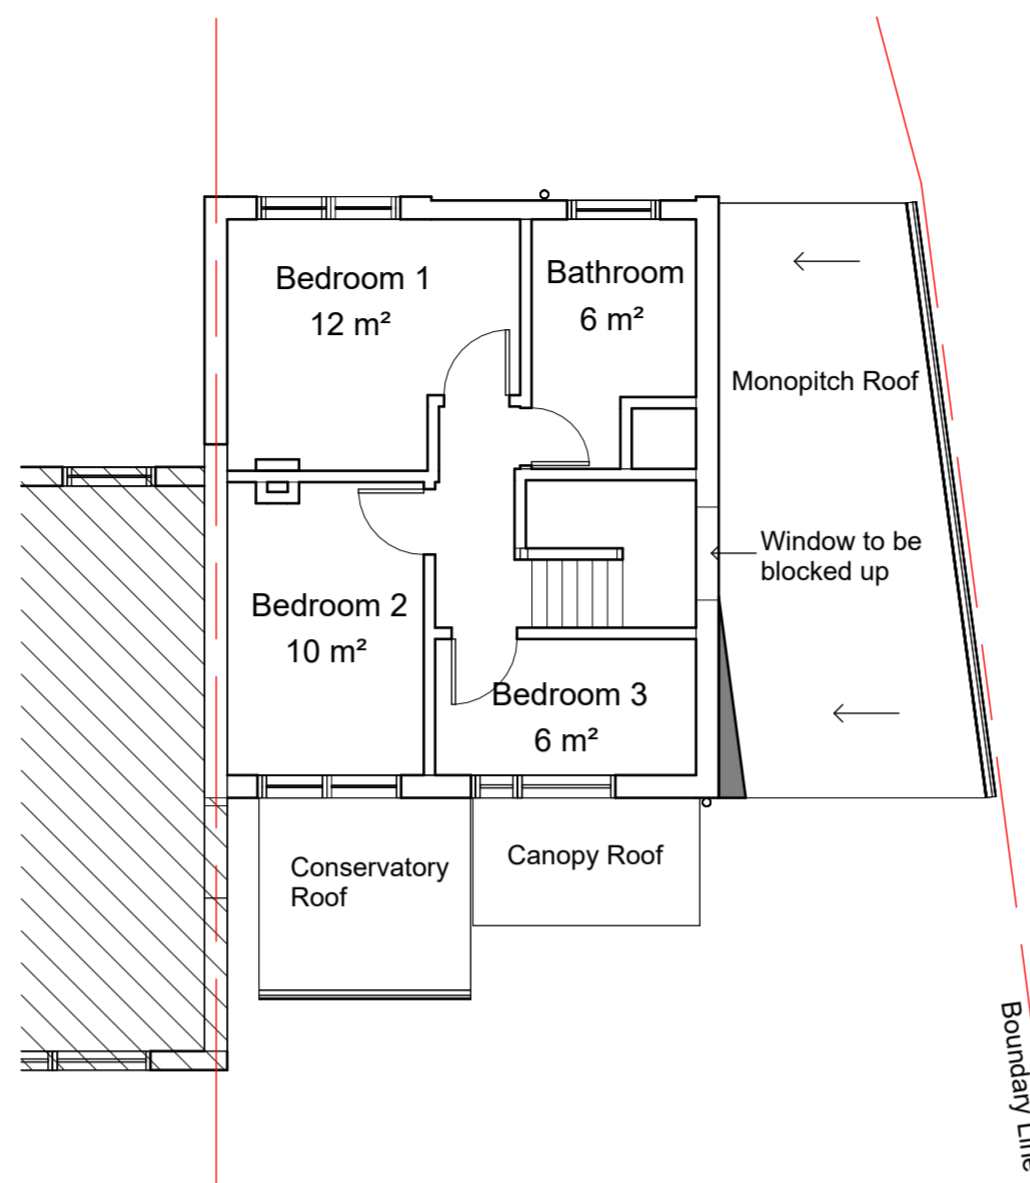


First Floor Plan

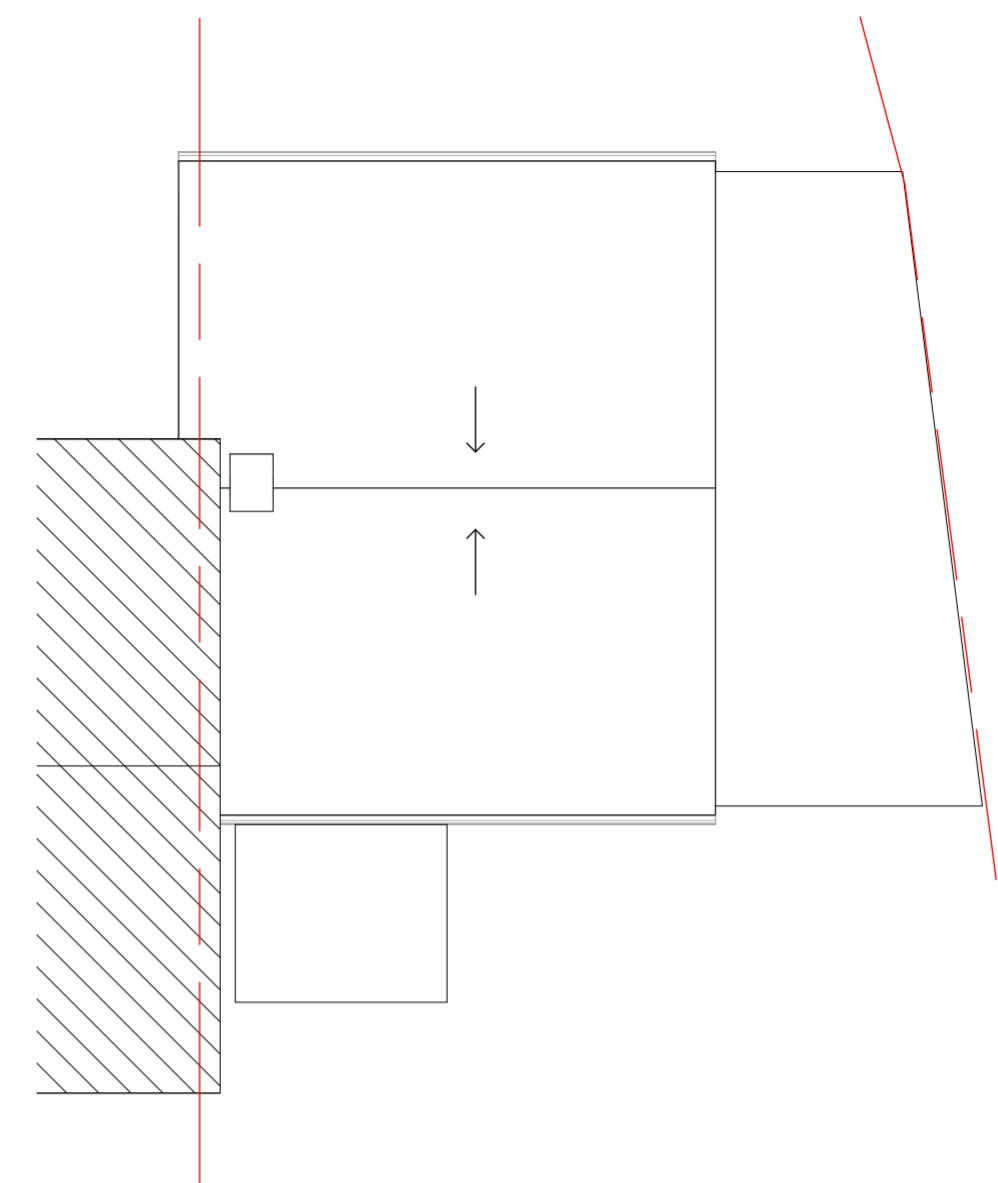


Roof Plan

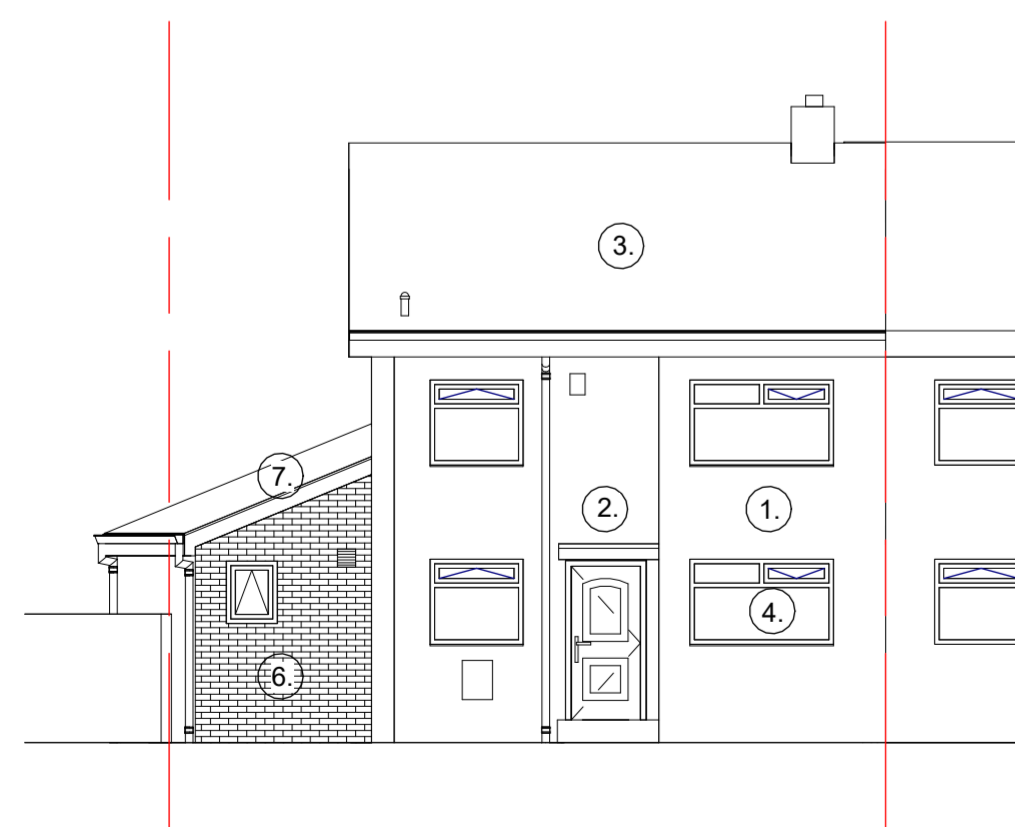

North Elevation (Front)

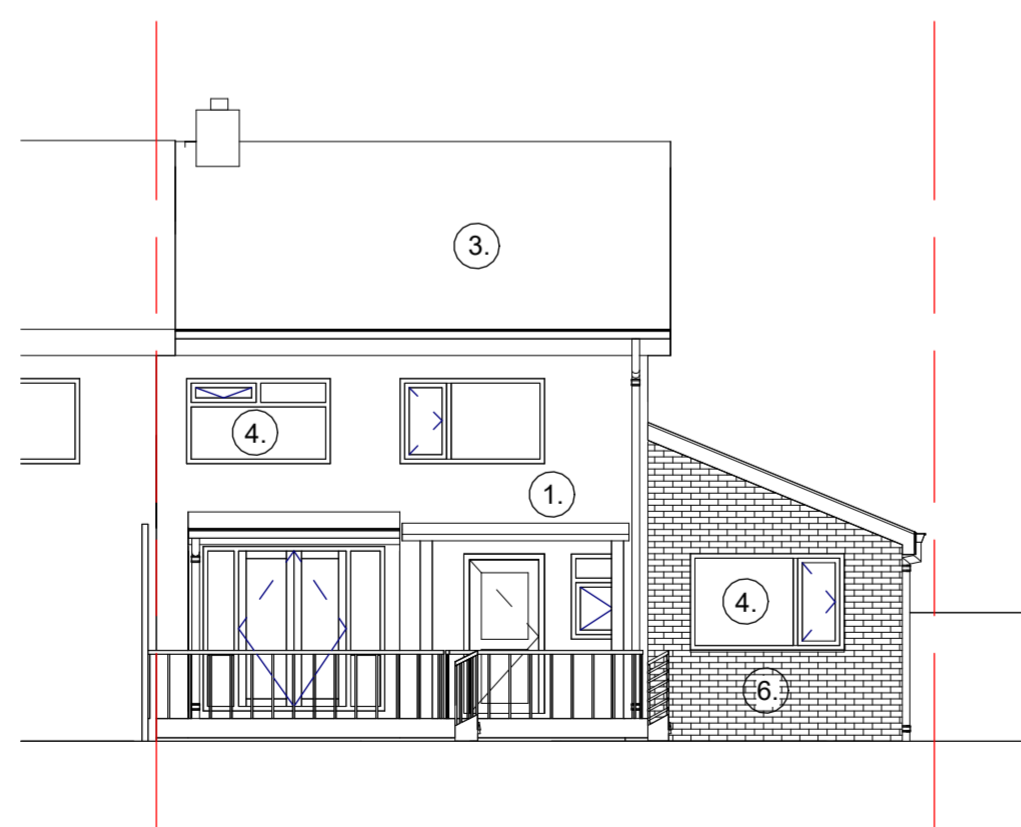

South Elevation (Back)

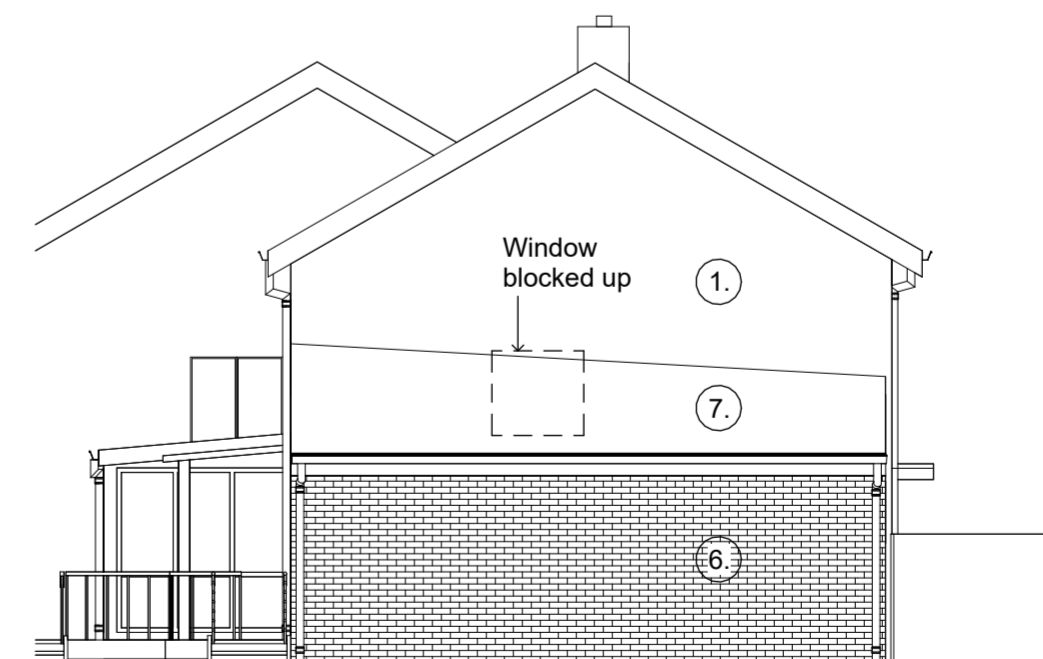

East Elevation (Side)

**Materials**

1. Textured Buff Brick
2. Textured Brown Brick
3. Brown Roman Tiles
4. uPVC Double Glazed Windows (white frame)
5. Timber Fence
6. New Buff brick
7. New Double Roman Tile

## Planning Issue

Mr & Mrs Brownlow

30 Sloethorne Gardens

Proposed Plans and Elevations

A103

Project number P2330

Date 28.02.2024

Scale @ A2 1 : 100