
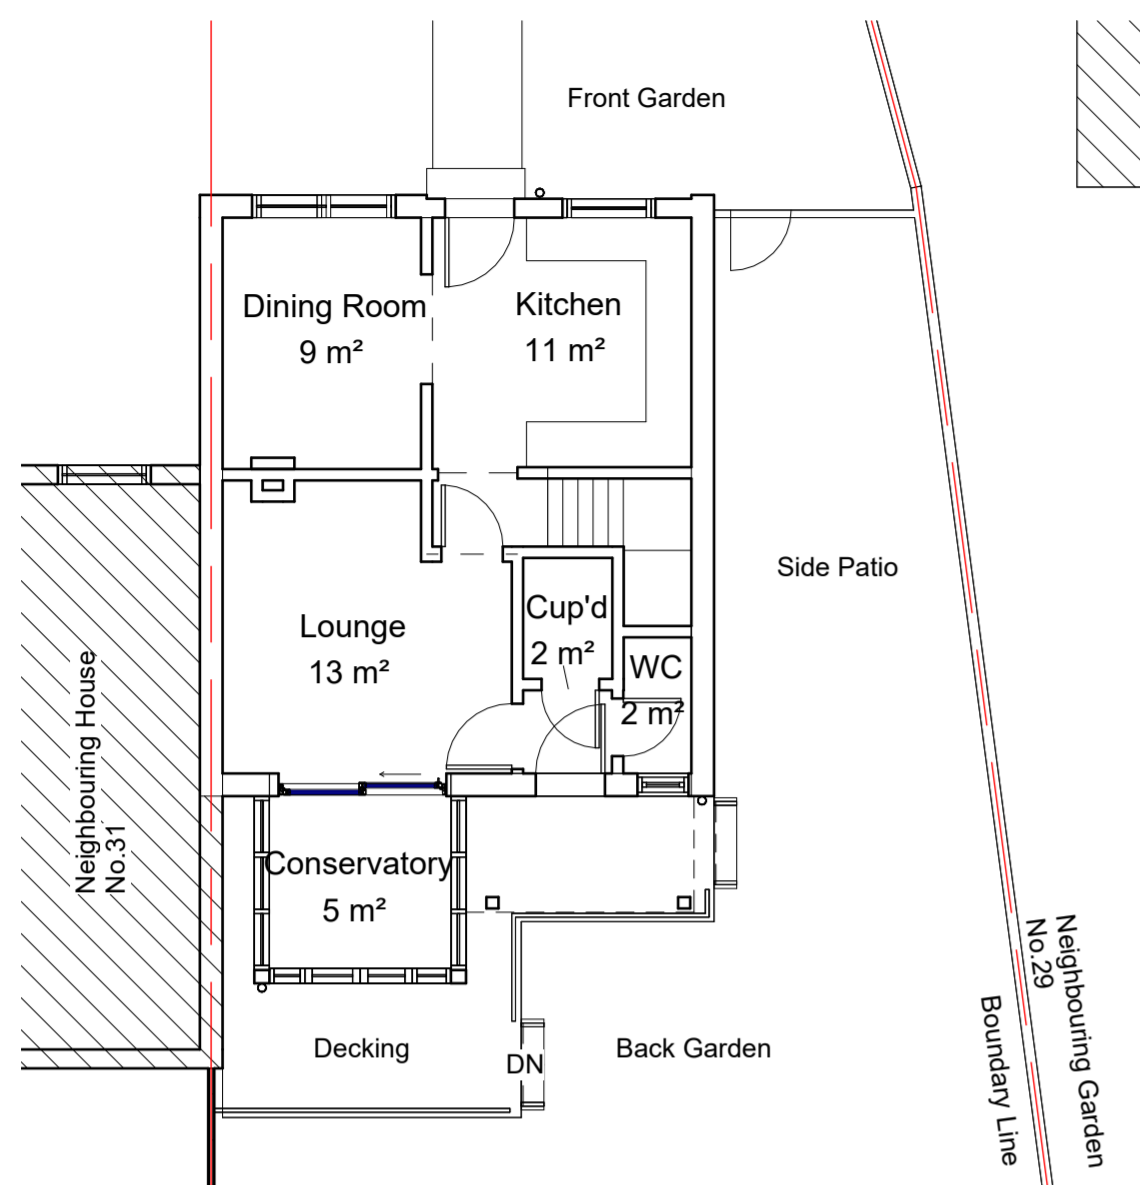



**Notes:**

This drawing is for information only.  
All dimensions must be checked on site prior to any work starting and the architect notified of any discrepancies.


Copyright of Shaping Spaces Architecture.

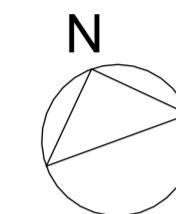


Ground Floor Plan

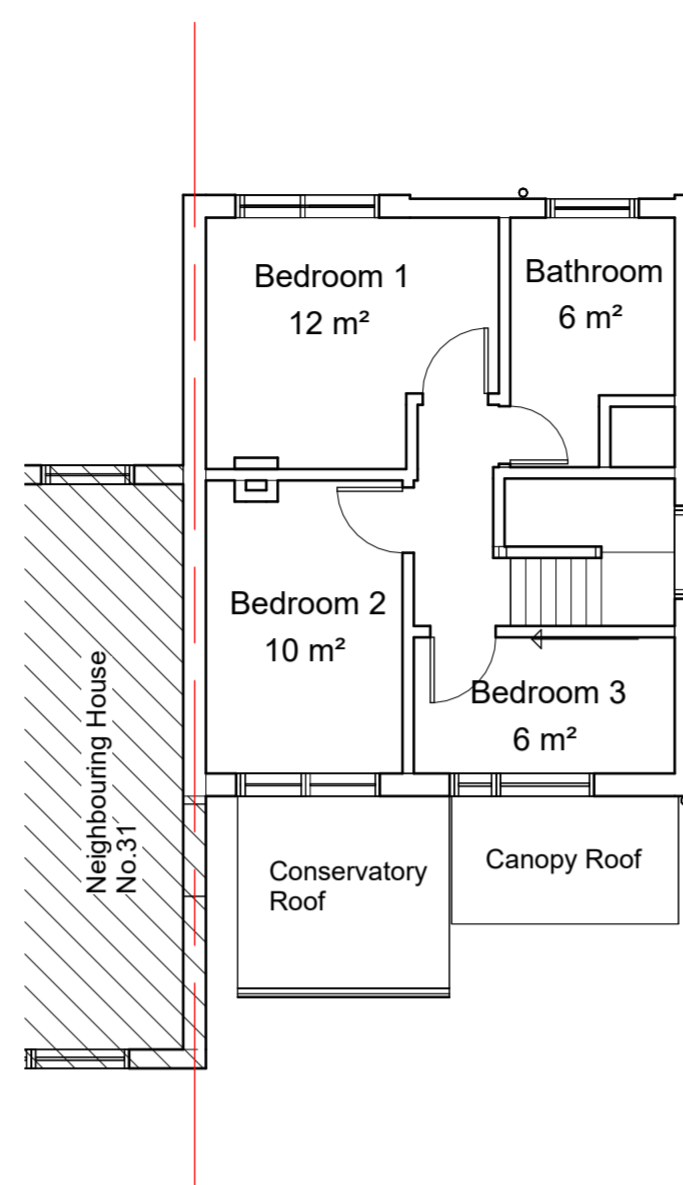


First Floor Plan

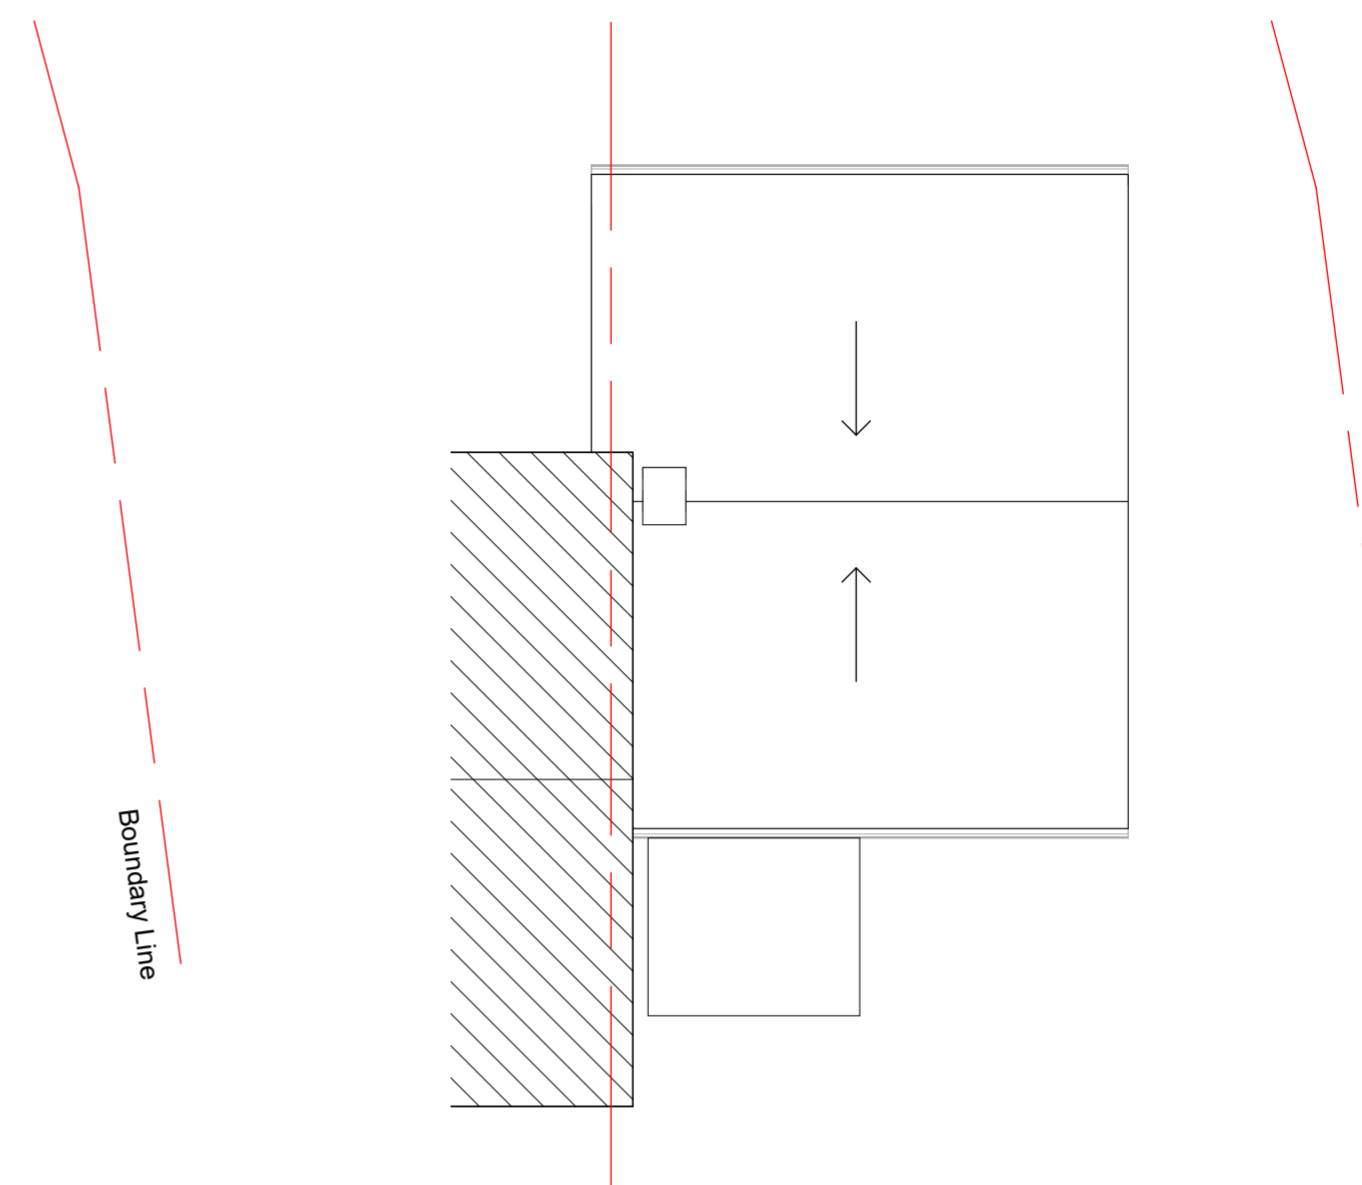


Roof Plan

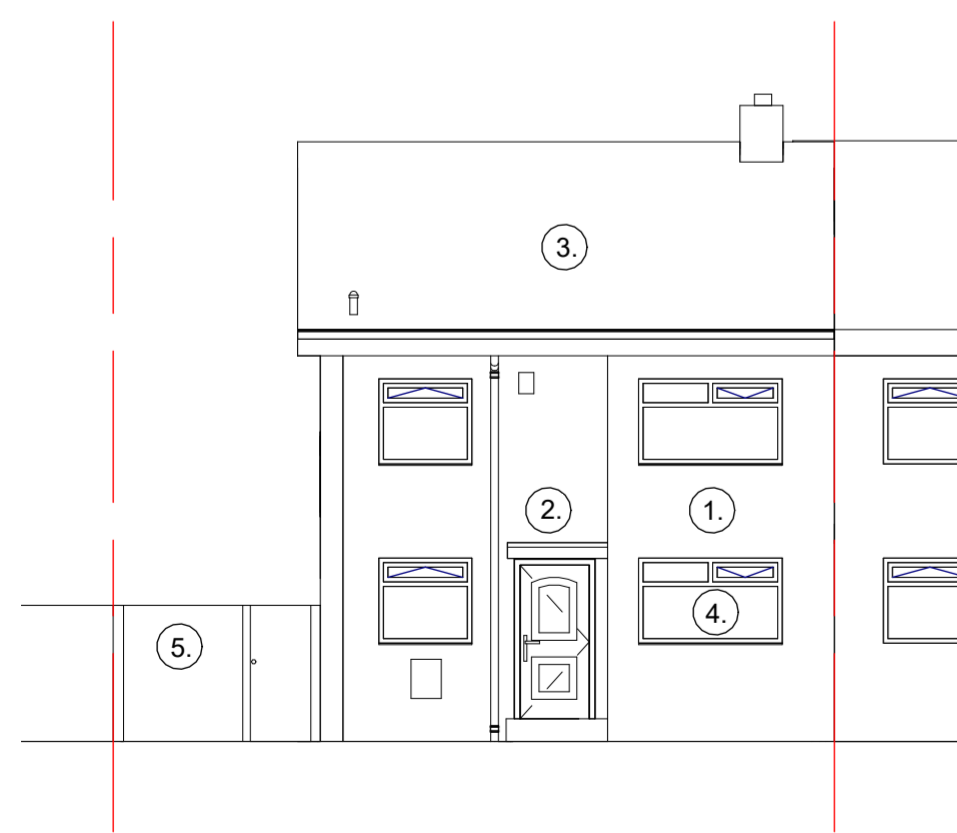

North Elevation (Front)

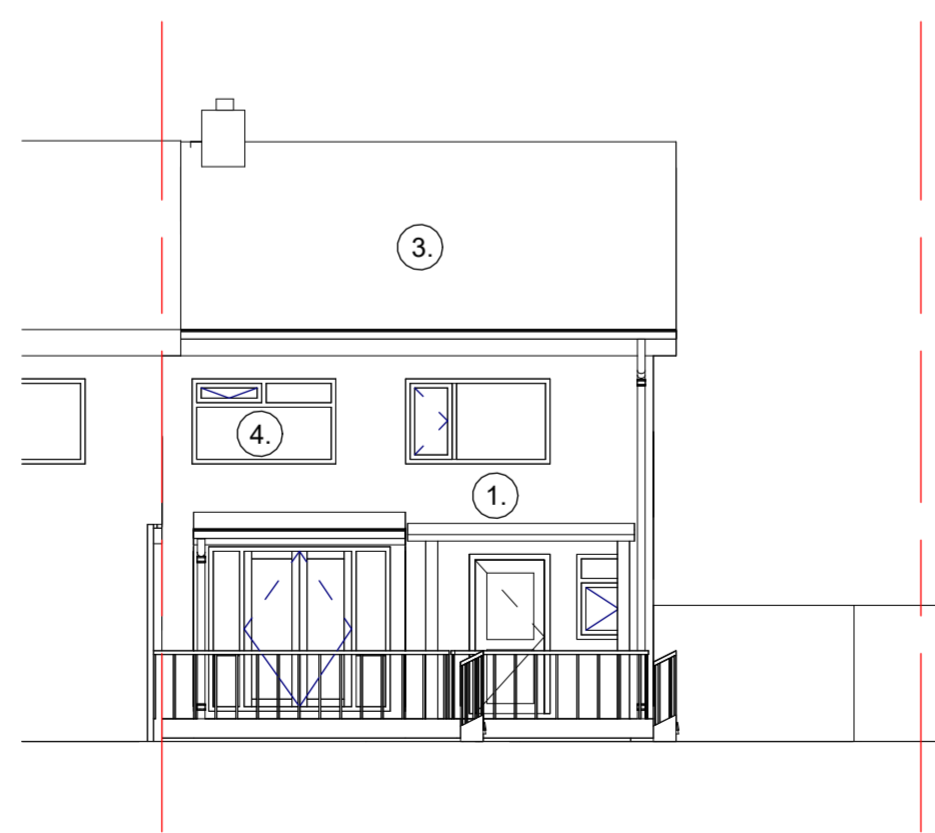

South Elevation (Back)

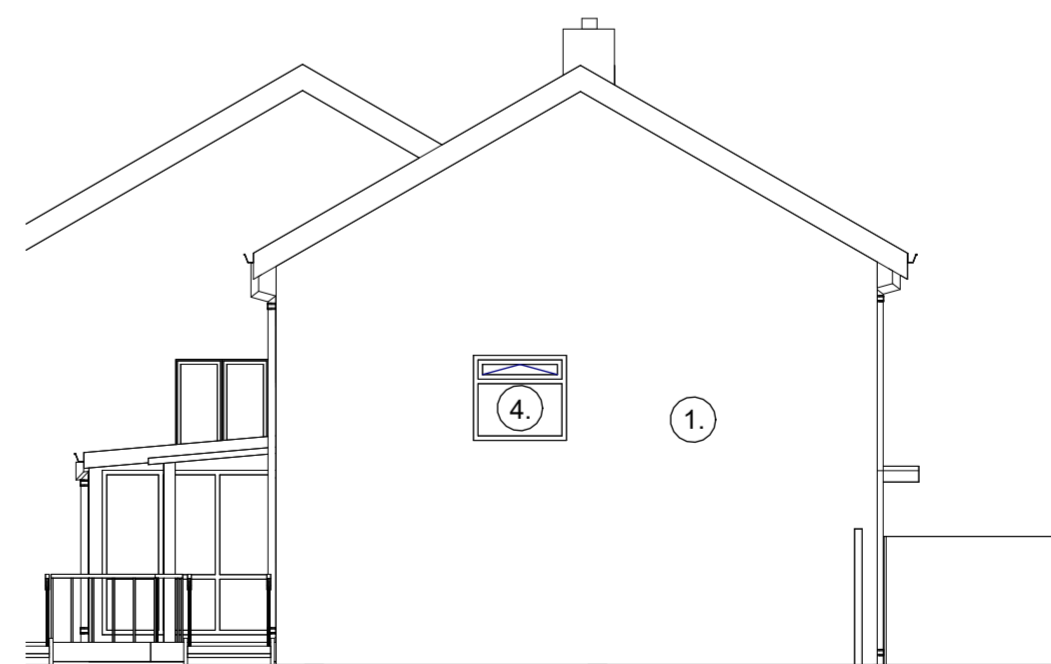

East Elevation (Side)

**Materials**

1. Textured Buff Brick
2. Textured Brown Brick
3. Brown Roman Tiles
4. uPVC Double Glazed Windows (white frame)
5. Timber Fence

## Planning Issue

Mr & Mrs Brownlow

30 Sloethorne Gardens. NG5 8NX

Existing Plans and Elevations

A102

Project number P2330

Date 28.02.24

Scale @ A2 1 : 100