


- 1 BRICKWORK
- 2 STAFFORDSHIRE BLUE TILES TO MATCH THE MAIN HOUSE ROOF TILES
- 3 TIMBER CLADDING
- 4 TIMBER GARAGE DOORS
- 5 TIMBER DOOR
- 6 TIMBER WINDOWS

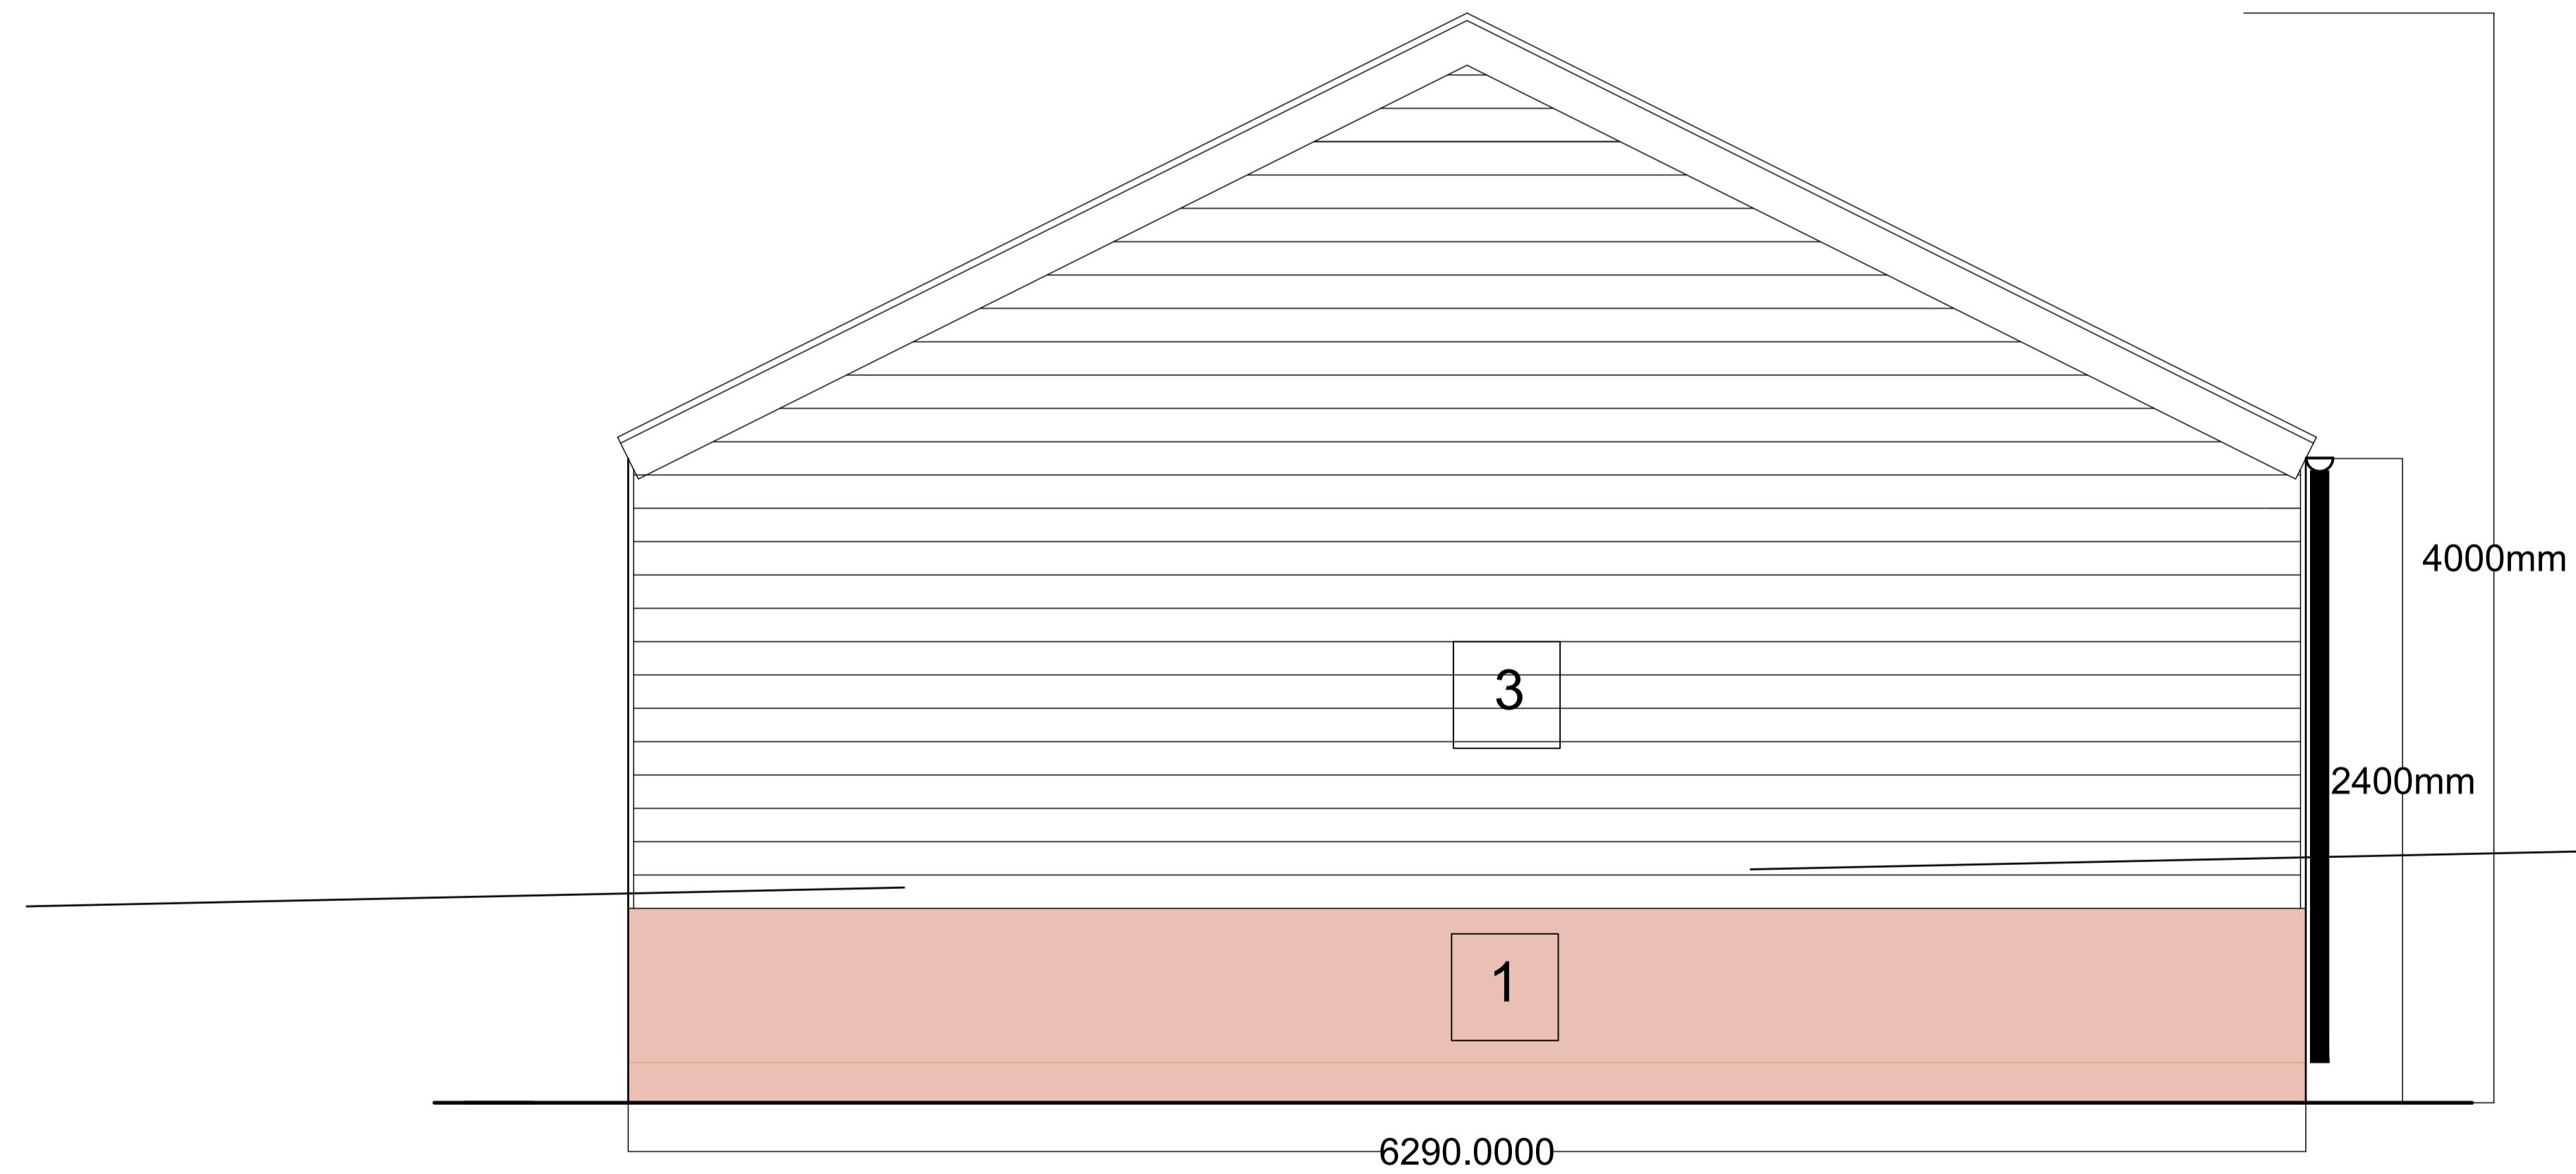

APPROX GROUND LINE AT SITE BOUNDARY IN DASHED LINE

ELEVATION TO SOUTH EAST

Revision	Date	By	Chkd	CDM Notes	Project	Drawing No.	Drawn by	Checked	Client
					MOLINEUX, BATESWAY, LONGDON, LICHFIELD, STAFFORDSHIRE	PROPOSED GARAGE ELEVATION TO SOUTH EAST	MF	-	Matt and Vanessa
					Scale 1:20(A1)	Dated 07.01.24	Job No. 002		Client Element FEASIBILITY
						Drawing No. DG01			Revision -