




1 NORTHEAST ELEVATION  
104



2 SOUTHWEST ELEVATION  
104

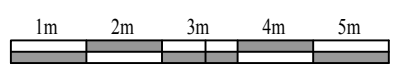

- MATERIALS**
- EXTERIOR WALLS TO BE FIELDSTONE AND PAINTED RENDER.
  - ROOF TILES TO BE SLATE.
  - SOFFITS TO BE PAINTED TIMBER.
  - SLIDING DOORS TO BE POWDER-COATED ALUMINUM WITH LOW REFLECTIVE DOUBLE-GLAZED SOLAR CONTROL GLASS.
  - SASH WINDOWS AND FRENCH DOORS TO BE UPVC FEATURING TRADITIONAL DETAILING.
  - SOLAR PV PANELS TO BE SLATE STYLE AND INCORPORATED INTO SLATE ROOFS.

DATE	REV.	DESCRIPTION
------	------	-------------

Wheal Down House Marazion Cornwall, TR20 9NY
--

**NOT FOR CONSTRUCTION  
PRE-APPLICATION SUBMISSION  
5 MARCH 2024**

EXTERIOR ELEVATION  
NORTHEAST AND SOUTHWEST

SCALE	DATE	DRAWN
1:50 @ A1 1:100 @ A3	05/03/24	PWK
JOB No.	DWG. No.	REVISION
241	104	PA