

RIDGE LEVEL
55.27

GROUND FLOOR FFL
48.00




1 NORTHWEST ELEVATION
105

RIDGE LEVEL
56.55

GROUND FLOOR FFL
48.00



2 SOUTHEAST ELEVATION
105

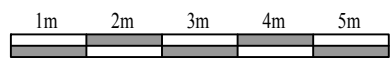

MATERIALS

- EXTERIOR WALLS TO BE FIELDSTONE AND PAINTED RENDER.
- ROOF TILES TO BE SLATE.
- SOFFITS TO BE PAINTED TIMBER.
- SLIDING DOORS TO BE POWDER-COATED ALUMINUM WITH LOW REFLECTIVE DOUBLE-GLAZED SOLAR CONTROL GLASS.
- SASH WINDOWS AND FRENCH DOORS TO BE UPVC FEATURING TRADITIONAL DETAILING.
- SOLAR PV PANELS TO BE SLATE STYLE AND INCORPORATED INTO SLATE ROOFS.

DATE REV. DESCRIPTION

Wheal Down House
Marazion
Cornwall, TR20 9NY

**NOT FOR CONSTRUCTION
PRE-APPLICATION SUBMISSION
5 MARCH 2024**

EXTERIOR ELEVATION
SOUTHEAST AND NORTHWEST

SCALE	1:50 @ A1 1:100 @ A3	DATE	05/03/24	DRAWN	PWK
-------	-------------------------	------	----------	-------	-----

JOB No.	241	DWG. No.	105	REVISION	PA
---------	-----	----------	-----	----------	----