



EXISTING FRONT ELEVATION

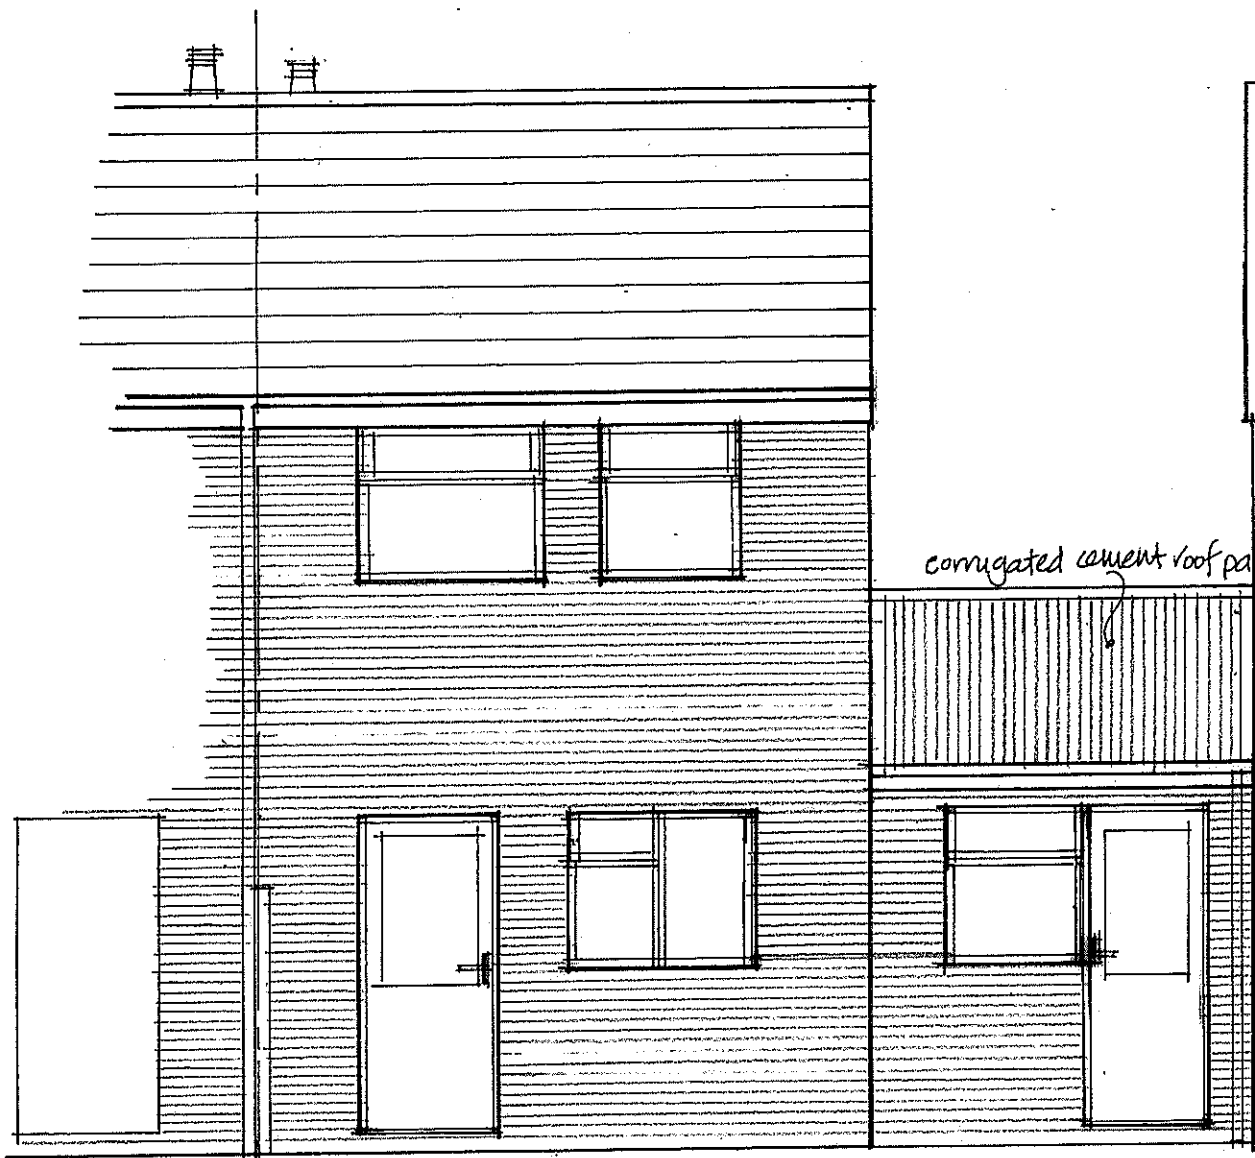

**EXISTING EXTERNAL FINISHES**

- ROOF: Grey profiled concrete roof tiles
- FASCIAS/SOFFITS: White upvc
- GUTTERS/DOWNPIPES: White upvc
- EXTERNAL WALLS: Red facing brick
- WINDOWS: White upvc double glazed

*corrugated cement roof panels.*

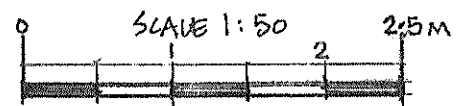

EXISTING REAR ELEVATION

ATTACHED SIDE GARAGE CONVERSION TO FORM  
 DOG GROOMING STUDIO  
 76 BUTTERFIELD PARK, CLEVEDON, BS21 5EE  
 EXISTING ELEVATIONS  
 SCALE 1 : 50