



KEY :  
 --- Application Boundary  
 - - - Contour line at intervals of 500mm  
 + x.xxx m Level



- P1: Main Park path - resin bound gravel
- P2: Footways - block paving
- P2a: Park entrance - decorative paving slabs
- P3/P3a: Shared surface - block paving
- P4: Raised table - natural stone setts
- P5: Play area - resin bound gravel / safety surface
- P6: Bridge - timber board
- P7: Parking Bays - block paving
- P8: Road - asphalt
- Woodland planting
- Shrub planting
- Meadow planting
- Native shrub mix

- Swale
- Lawn
- Green Roof
- Podium planting
- Hedge planting
- Proposed tree
- Existing tree
- Bollards
- Cycle stands
- Boulders
- Steps
- Seating steps

revision	date	issued	description
P00	March 2024	MNA	For Planning

Notes: -  
 Do not scale from drawings unless by agreement with HTA. Use figured dimensions only. Check all dimensions on site prior to commencing the works. Drawing to be read in conjunction with other relevant consultant information.

This drawing is the copyright of HTA Design LLP and must not be copied or reproduced in part, or in whole, without the express permission of HTA Design LLP. Drawing to be read in conjunction with specification.

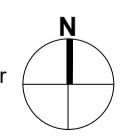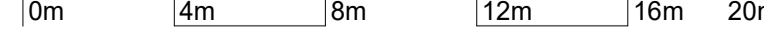

**Landscape General Arrangement Plan - Sheet 2**  
 Berkeley Homes  
 Royal Arsenal Riverside  
 For Planning

Z429-HTA01-STW-00-DR-L-880-103  
 number  
 1:200 @ A1  
 scale  
 BKH  
 job reference  
 75 Wallis Rd, London E9 5LN  
 020 7485 8555 www.hta.co.uk

P00  
 revision  
 SML  
 drawn