




Section Location Plan

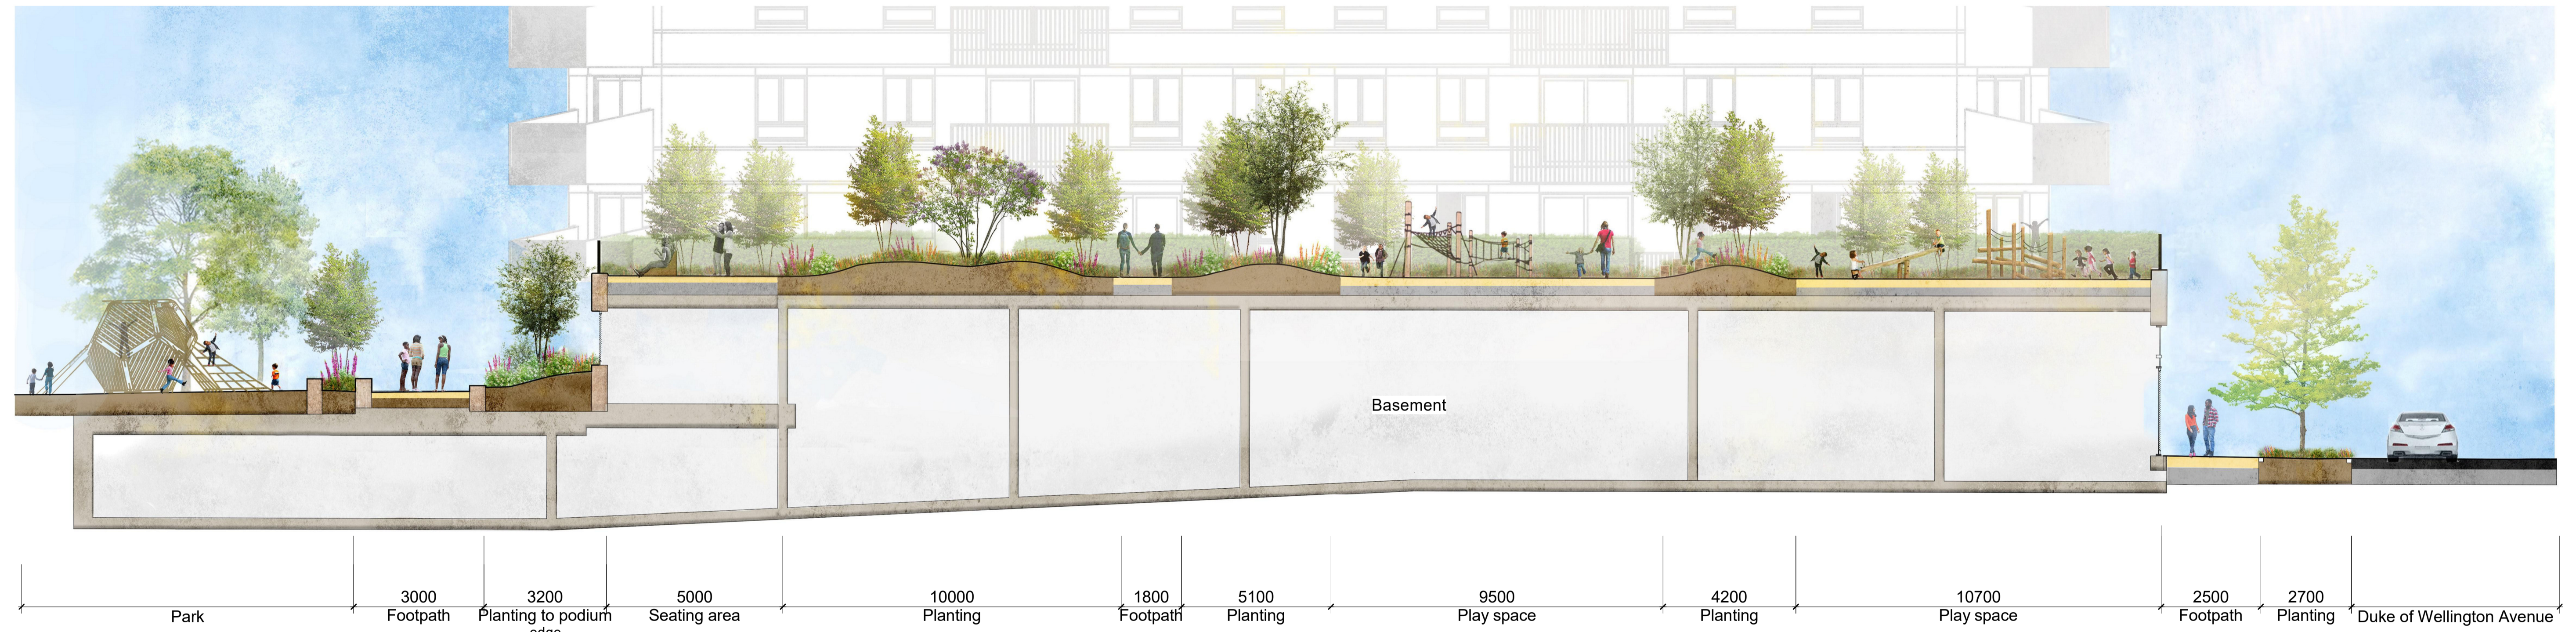


1 Podium - Section 7
1:100

revision	date	issued	description
P00	March 2024	MNA	For Planning

Notes: -
Do not scale from drawings unless by agreement with HTA. Use figured dimensions only. Check all dimensions on site prior to commencing the works. Drawing to be read in conjunction with other relevant consultant information.

This drawing is the copyright of HTA Design LLP and must not be copied or reproduced in part, or in whole, without the express permission of HTA Design LLP. Drawing to be read in conjunction with specification.

0m 2m 4m 6m 8m 10m

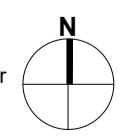

Landscape Illustrative Site Sections - Z429-HTA01-DX-01-DR-L-880-205
Podium Gardens Sheet 1

Berkeley Homes
Royal Arsenal Riverside

1:100 @ A1
scale

BKH
job reference

75 Wallis Rd, London E9 5LN
020 7485 8555 www.hta.co.uk

P00
revision

SML
drawn

