


- 58775 D004-LR-FFL
- 56175 D034-L15-FFL
- 53100 D034-L14-FFL
- 50025 D034-L13-FFL
- 48990 D034-L12-FFL
- 43875 D034-L11-FFL
- 40800 D034-L10-FFL
- 37725 D034-L09-FFL
- 34650 D034-L08-FFL
- 31575 D234-L07-FFL
- 28500 D234-L06-FFL
- 25425 D234-L05-FFL
- 22350 D234-L04-FFL
- 19275 D234-L03-FFL
- 16200 D234-L02-FFL
- 13125 D234-L01-FFL
- 9600 D004-L00-FFL

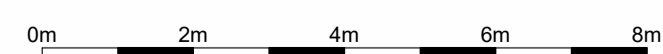

CDM REGULATIONS 2015. All current drawings and specifications for the project must be read in conjunction with the Designer's Hazard and Environment Assessment Record. All intellectual property rights reserved.

Site levels, topography and setting out based on surveys, information and reports listed:
 Ordnance survey dated 2022 Licence no. 100022432
 Plowman Craven survey No. 47440-PCL-TO-XX-DR-Y-00002 REV P02 dated July 2022

Lines shown within plots are indicative only.
 Lift motor rooms, plant, plan acoustics surrounds and flue extracts will not exceed three meters in height above indicated AOD.
 Top parapet levels will not exceed 2m above indicated AOD with a construction tolerance of +/- one meter

Rev	Date	Description
P00	2024-03	Issued for Planning

Dwn	Ckd	Drawn	AV
AV	CF	Checked	CF
		Date	2023-12-19
		Scale @ A1	1 : 100

BA10030 RAR D&K Blocks
 Proposed Building D4 South West Elevations

Z429- PRP01- D4- ZZ- DR- A-880-480
 REV P00
 FOR PLANNING

