


- ▼ D002-LRF-FFL
38850
- ▼ D002-L08-FFL
35250
- ▼ D234-L07-FFL
31575
- ▼ D234-L06-FFL
28500
- ▼ D234-L05-FFL
25425
- ▼ D234-L04-FFL
22350
- ▼ D234-L03-FFL
19275
- ▼ D234-L02-FFL
16200
- ▼ D234-L01-FFL
13125
- ▼ D002-L00-FFL
7650

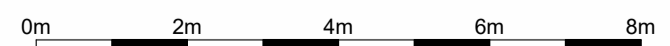

CDM REGULATIONS 2015. All current drawings and specifications for the project must be read in conjunction with the Designer's Hazard and Environment Assessment Record. All intellectual property rights reserved.

Site levels, topography and setting out based on surveys, information and reports listed:
 Ordnance survey dated 2022 Licence no. 100022432
 Plowman Craven survey No. 47440-PCL-TO-XX-DR-Y-00002 REV P02 dated July 2022

Lines shown within plots are indicative only.
 Lift motor rooms, plant, plan acoustics surrounds and flue extracts will not exceed three meters in height above indicated AOD.
 Top parapet levels will not exceed 2m above indicated AOD with a construction tolerance of +/- one meter

Rev	Date	Description
P00	2024-03	Issued for Planning

Dwn	Ckd	Drawn	AV
AV	CF	Checked	CF
		Date	2023-12-19
		Scale @ A1	1 : 100

BA10030 RAR D&K Blocks
 Proposed Building D2 North
 Elevation

Z429- PRP01- D2- ZZ- DR- A-880-280
 REV P00
 FOR PLANNING

