





- KEY :**
- Application Boundary
 - - - Contour line at intervals of 500mm
 - + x.xxx m Level
 - P1: Main Park path - resin bound gravel
 - P2: Footways - block paving
 - P2a: Park entrance - decorative paving slabs
 - P3: Shared surface - block paving
 - P4: Raised table - natural stone setts
 - P5: Play area - resin bound gravel / safety surface
 - P6: Bridge - timber board
 - P7: Parking Bays - block paving
 - P8: Road - asphalt
 - Woodland planting
 - Shrub planting
 - Meadow planting
 - Native shrub mix
 - Swale
 - Lawn
 - Podium planting
 - Green Roof
 - Hedge planting
 - Proposed tree
 - Existing tree
 - Bollards
 - Cycle stands
 - Boulders
 - Steps
 - Seating steps

revision	date	issued	description
P00	March 2024	MNA	For Planning

Notes: -
Do not scale from drawings unless by agreement with HTA. Use figured dimensions only. Check all dimensions on site prior to commencing the works. Drawing to be read in conjunction with other relevant consultant information.

This drawing is the copyright of HTA Design LLP and must not be copied or reproduced in part, or in whole, without the express permission of HTA Design LLP. Drawing to be read in conjunction with specification.

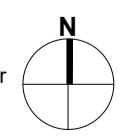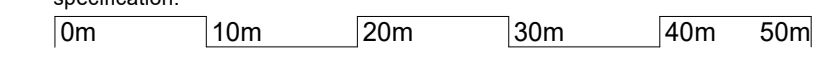

Landscape General Arrangement Plan
Berkeley Homes
Royal Arsenal Riverside
For Planning

Z429-HTA01-STW-ZZ-DR-L-880-101
number

1:500 @ A1
scale

BKH
job reference

75 Wallis Rd, London E9 5LN
020 7485 8555 www.hta.co.uk

P00
revision

SML
drawn

