


▼ D005-LRF-FFL 53100  
 ▼ D005-L13-FFL 49500  
 ▼ D005-L12-FFL 46425  
 ▼ D005-L11-FFL 43350  
 ▼ D005-L10-FFL 40275  
 ▼ D005-L09-FFL 37200  
 ▼ D005-L08-FFL 34125  
 ▼ D015-L07-FFL 31050  
 ▼ D015-L06-FFL 27975  
 ▼ D015-L05-FFL 24900  
 ▼ D015-L04-FFL 21825  
 ▼ D015-L03-FFL 18750  
 ▼ D015-L02-FFL 15675  
 ▼ D015-L01-FFL 12600  
 ▼ D005-L00-FFL 8100

Park

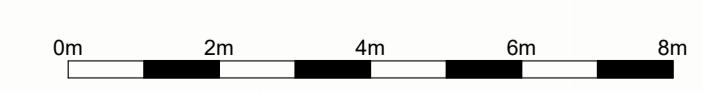

CDM REGULATIONS 2015. All current drawings and specifications for the project must be read in conjunction with the Designer's Hazard and Environment Assessment Record. All intellectual property rights reserved.

Site levels, topography and setting out based on surveys, information and reports listed:  
 Ordnance survey dated 2022 Licence no. 100022432  
 Plowman Craven survey No. 47440-PCL-TO-XX-DR-Y-00002 REV P02 dated July 2022

Lines shown within plots are indicative only.  
 Lift motor rooms, plant, plan acoustics surrounds and flue extracts will not exceed three meters in height above indicated AOD.  
 Top parapet levels will not exceed 2m above indicated AOD with a construction tolerance of +/- one meter

Rev	Date	Description
P00	2024-03	Issued for Planning

Dwn	Ckd	Drawn	AV
AV	CF	Checked	CF
		Date	2023-12-19
		Scale @ A1	1 : 100

**BA10030 RAR D&K Blocks**  
 Proposed Building D5 South West Elevation

**Z429- PRP01- D5- ZZ- DR- A-880-580**  
 REV P00  
 FOR PLANNING

