


Plan

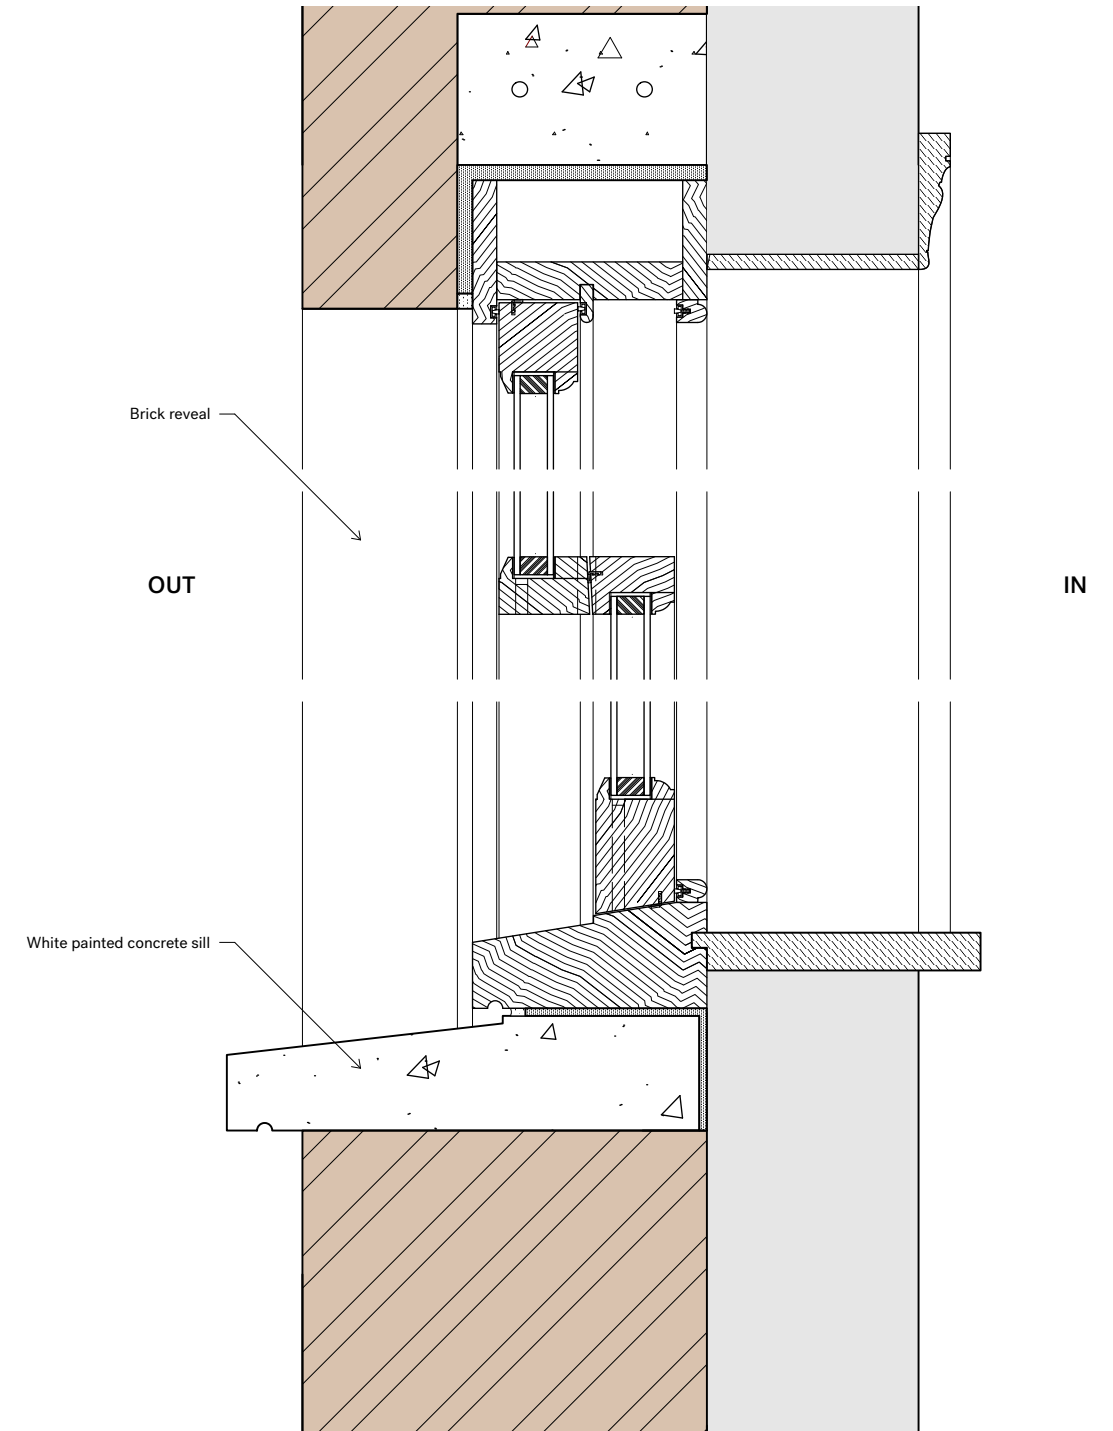

Section