



Note
Drawing issued for planning purposes, not for construction.


- Key**
- Existing - retained
 - Existing - demolished
 - Proposed
 - - - Assumed boundary

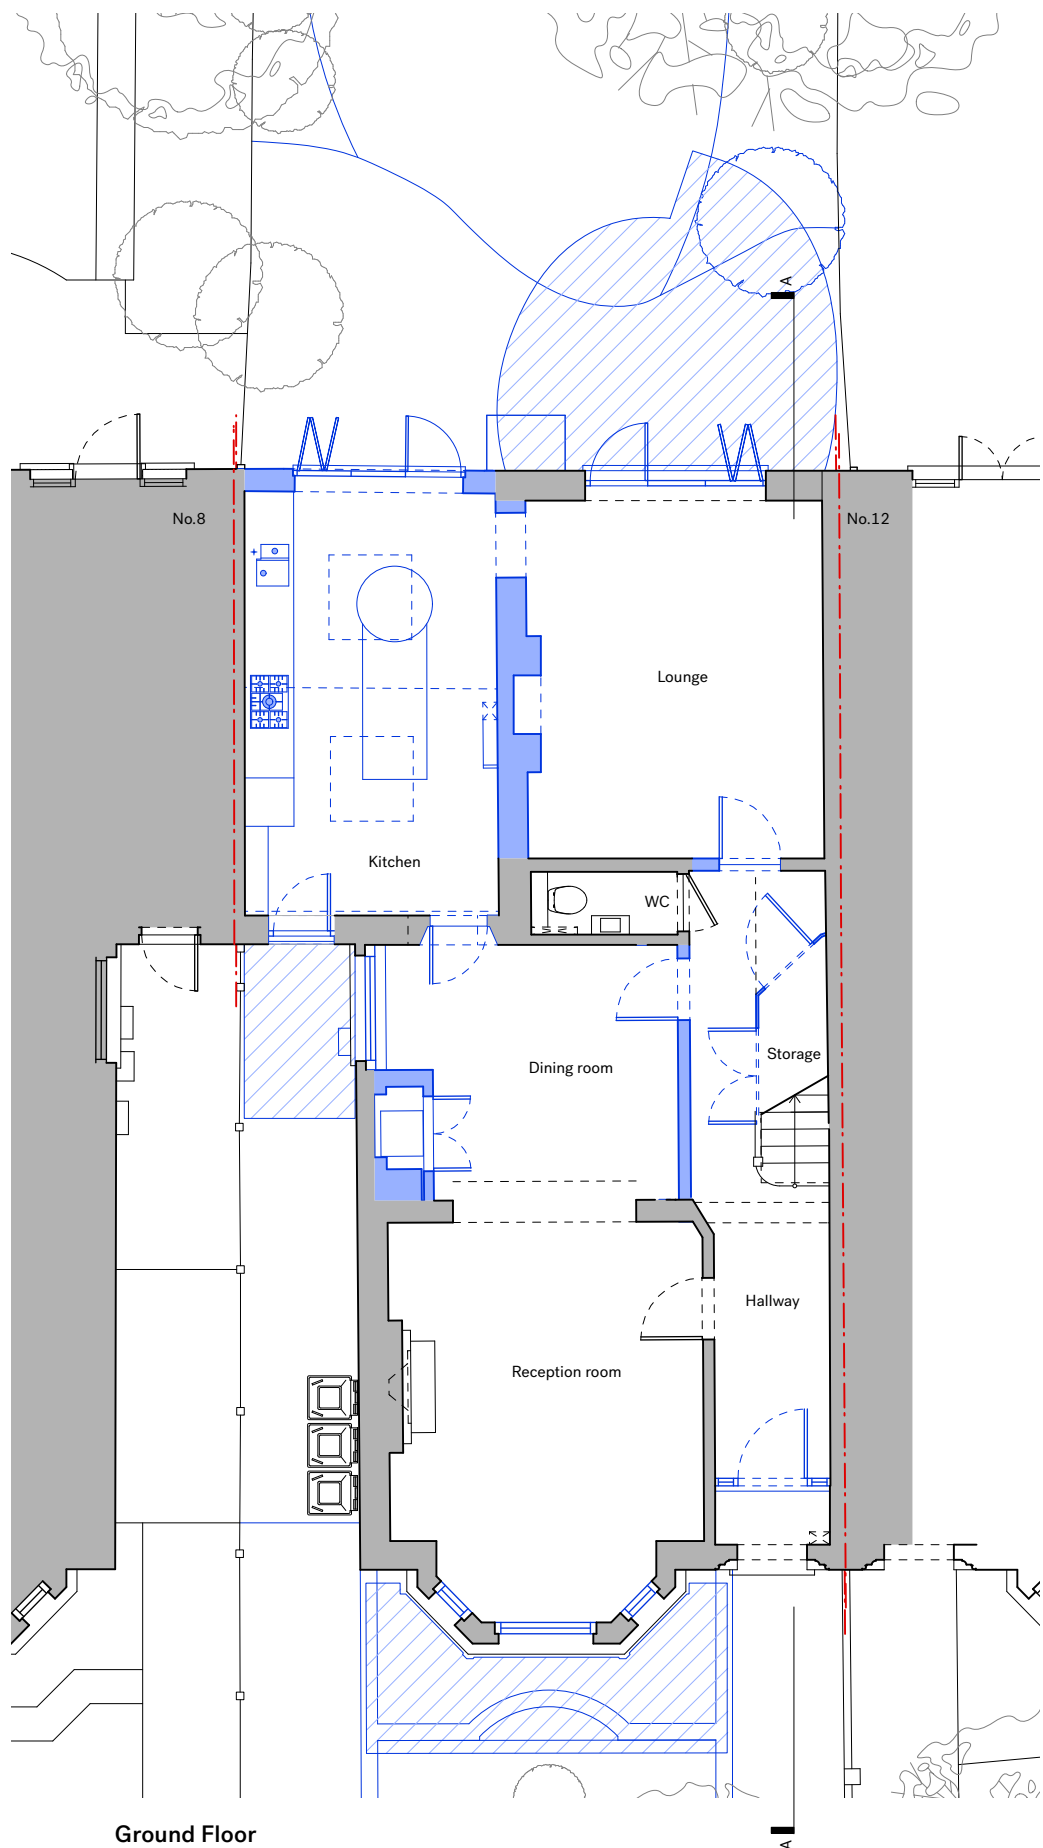

Ground Floor

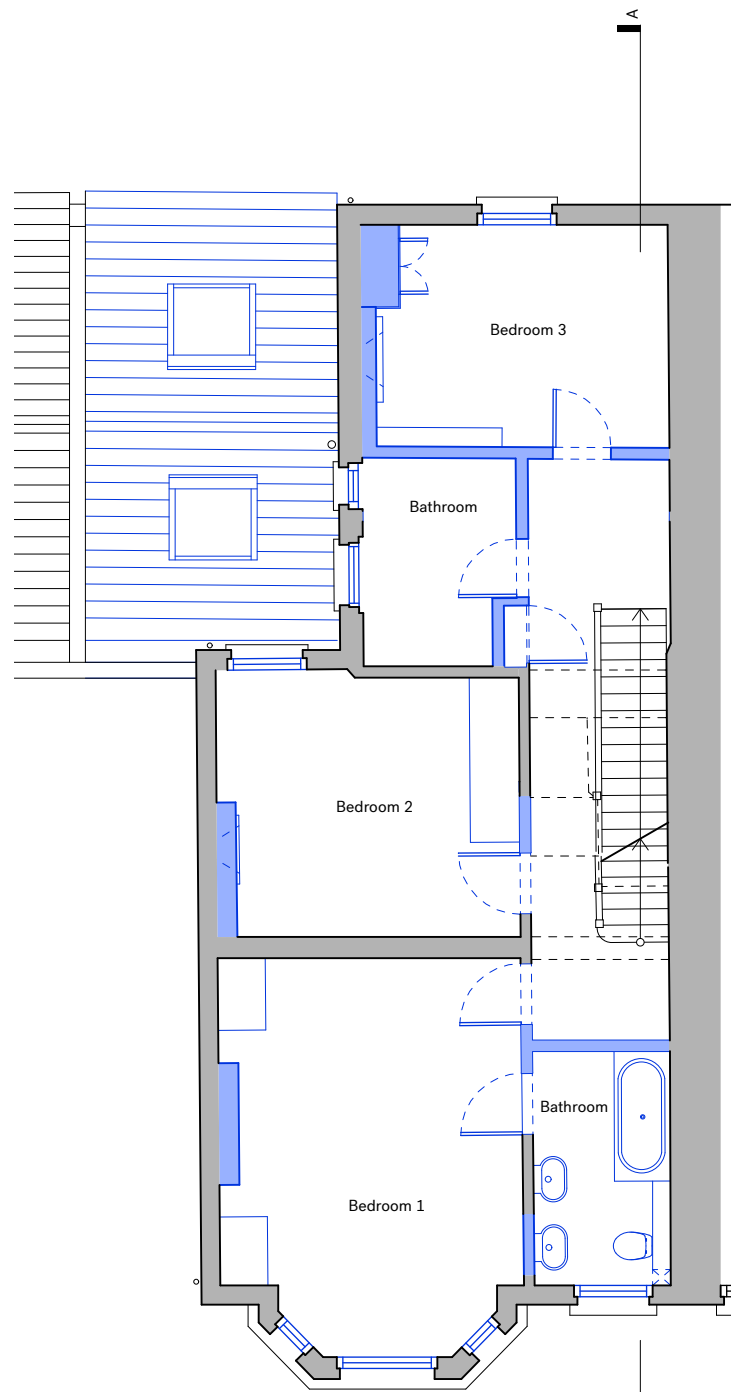

First Floor

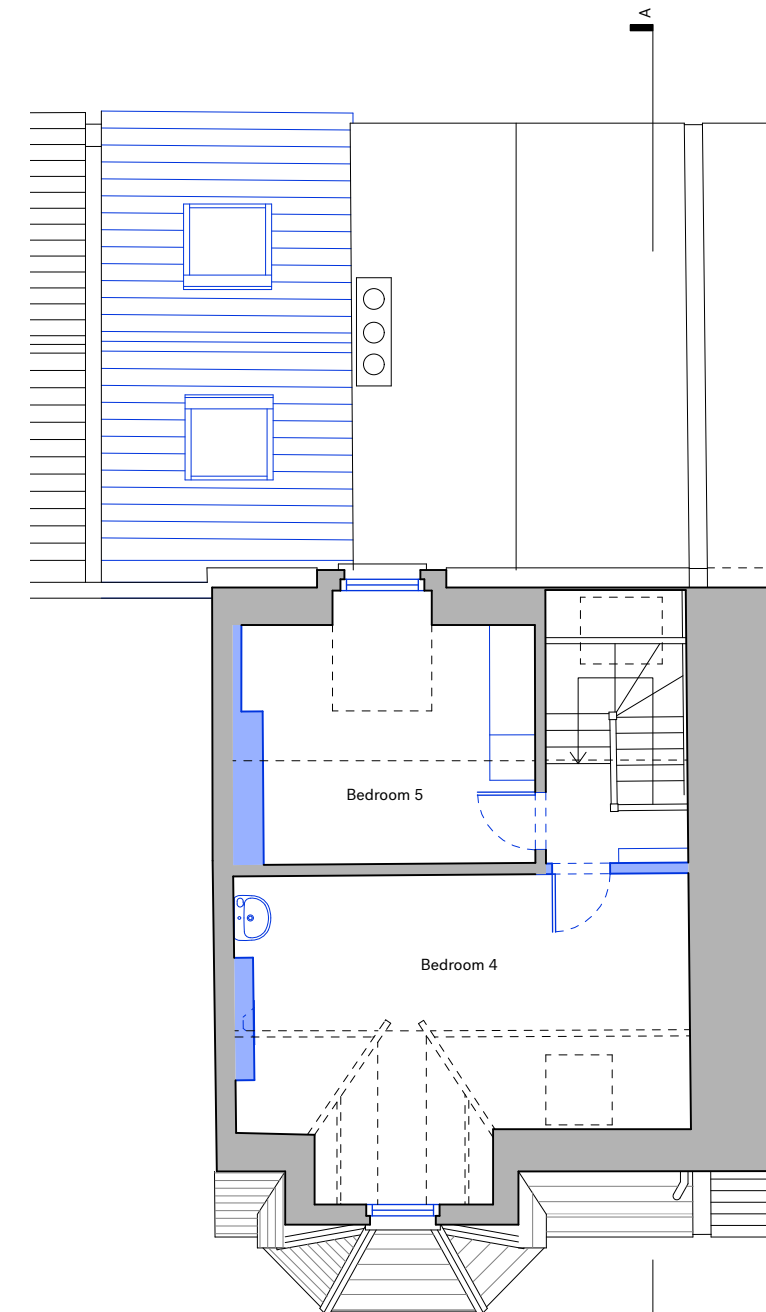

Second Floor

