

Note


Drawing issued for planning purposes, not for construction.

Key

- Existing - retained
- Existing - demolished
- Proposed
- - - Assumed boundary



Front elevation

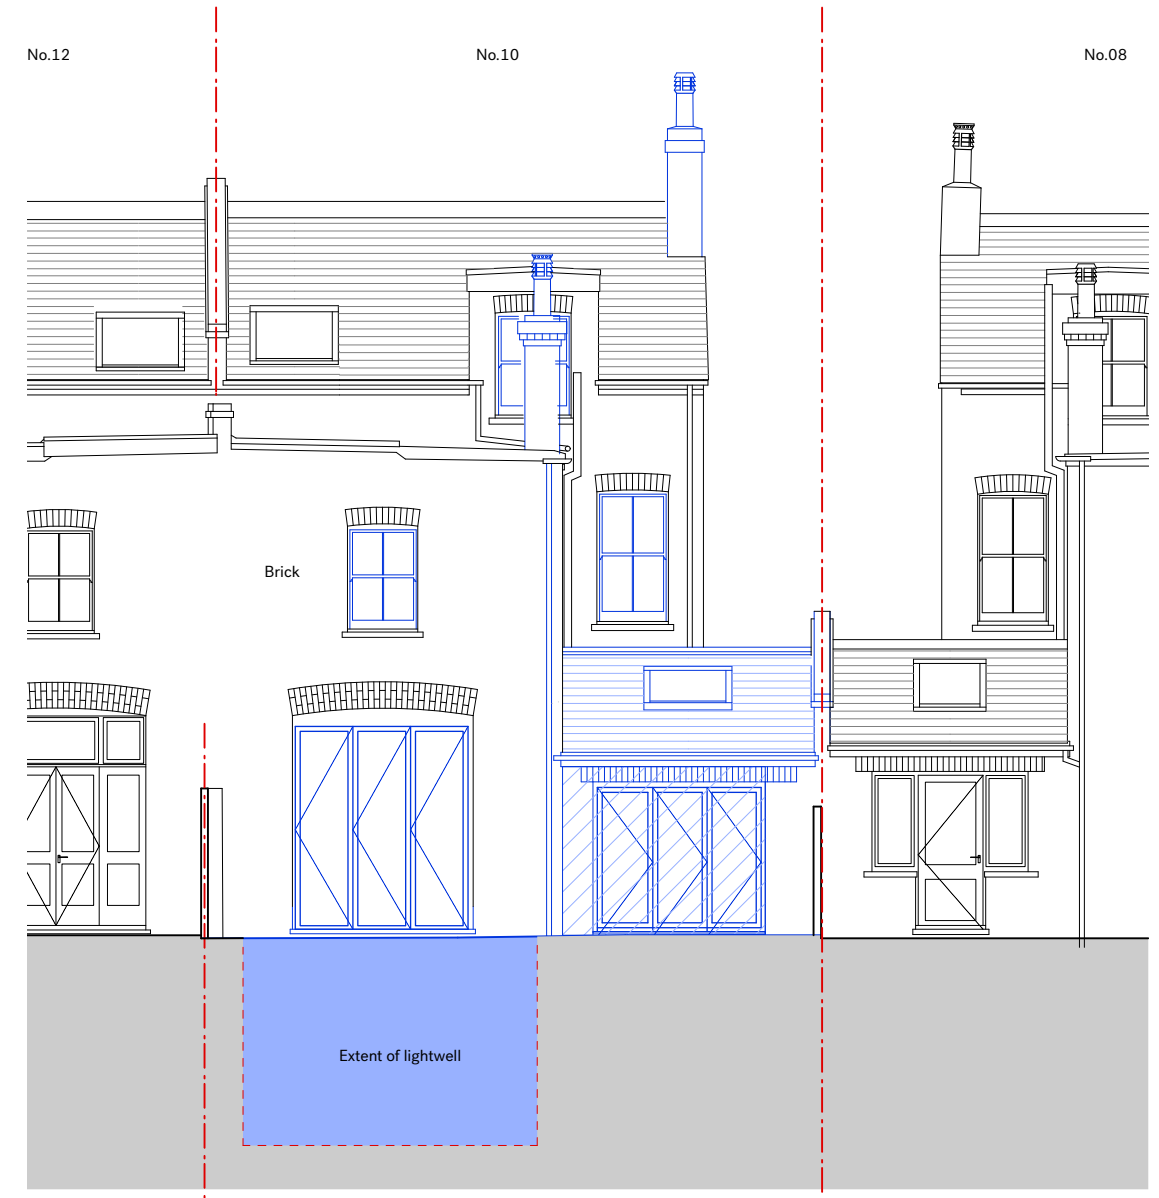

Rear elevation