


**Note**


Drawing issued for planning purposes, not for construction.

**Key**

- Existing - retained
- Existing - demolished
- Proposed
- - - Assumed boundary

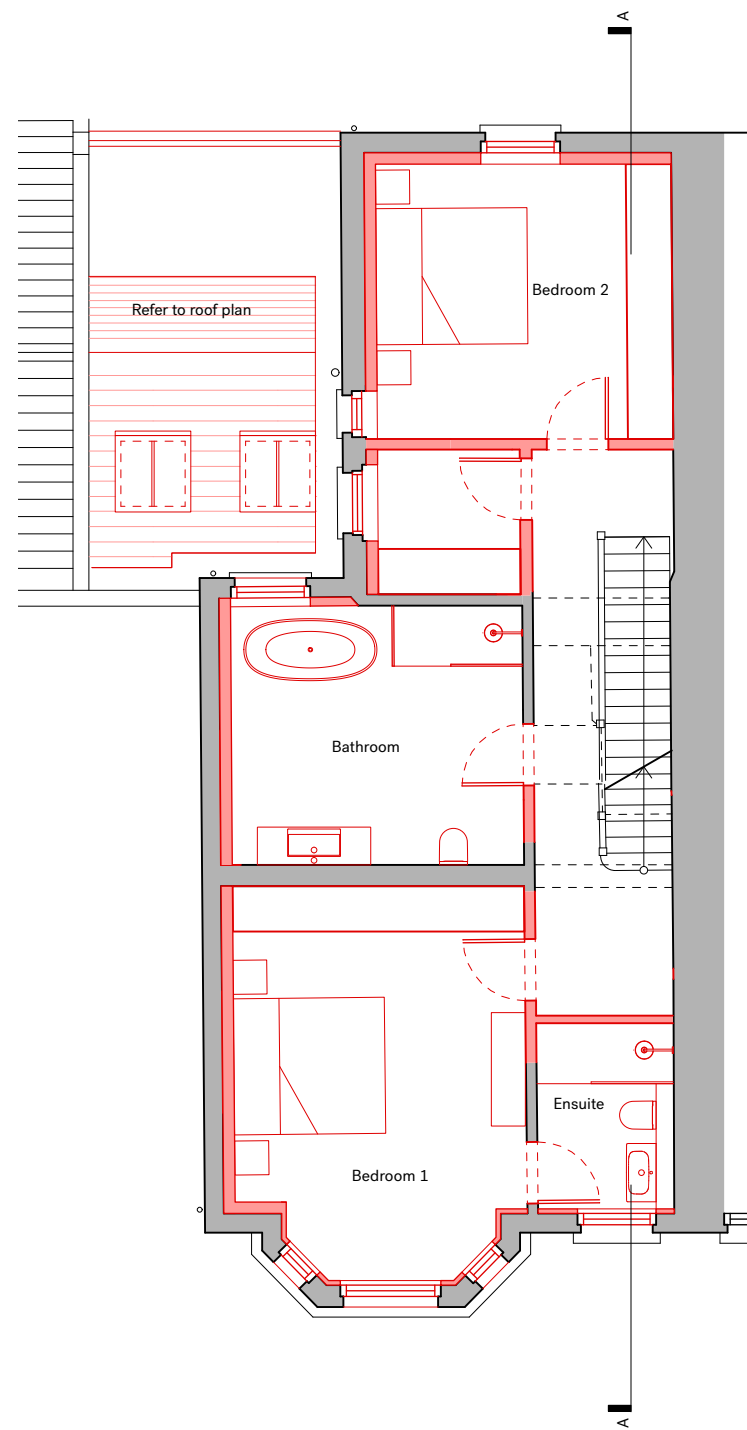

**First Floor**

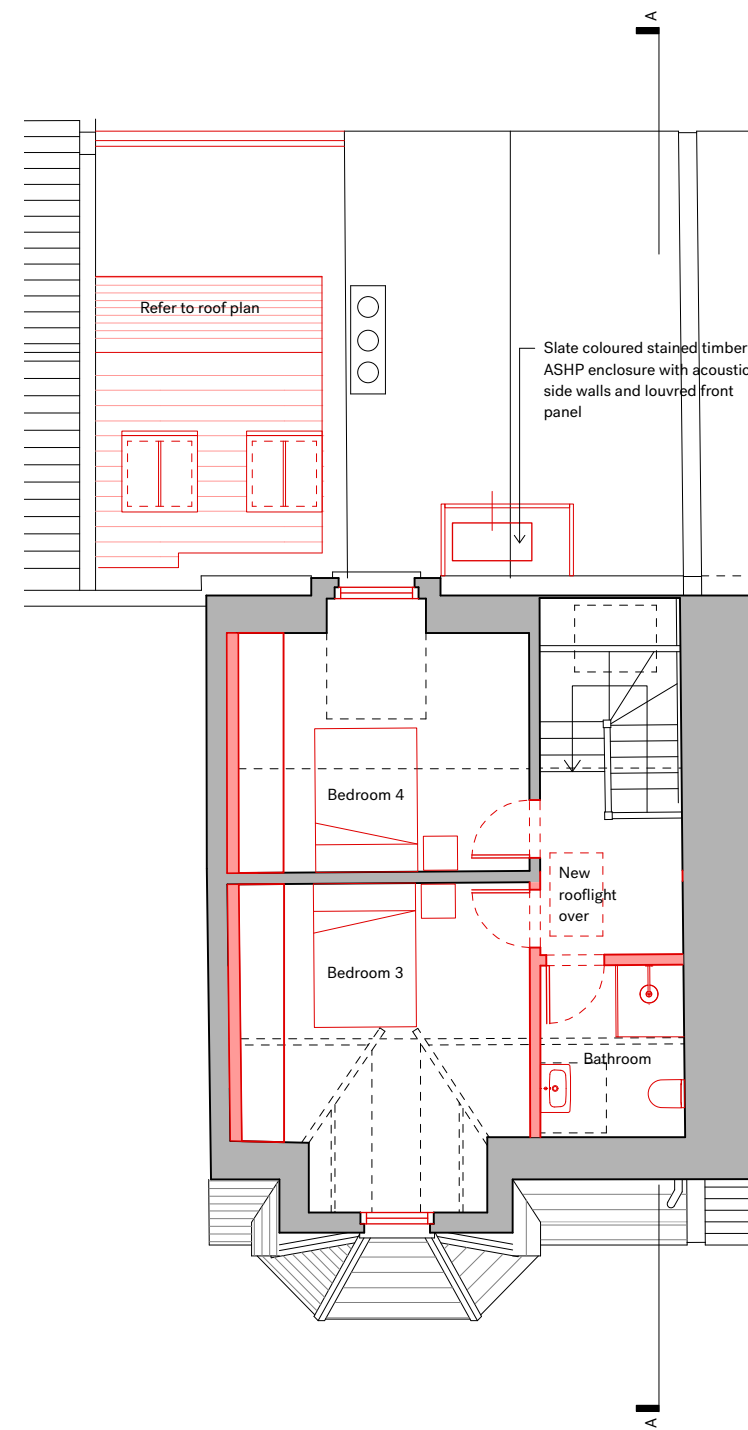

**Second Floor**

