
---- Assumed boundary

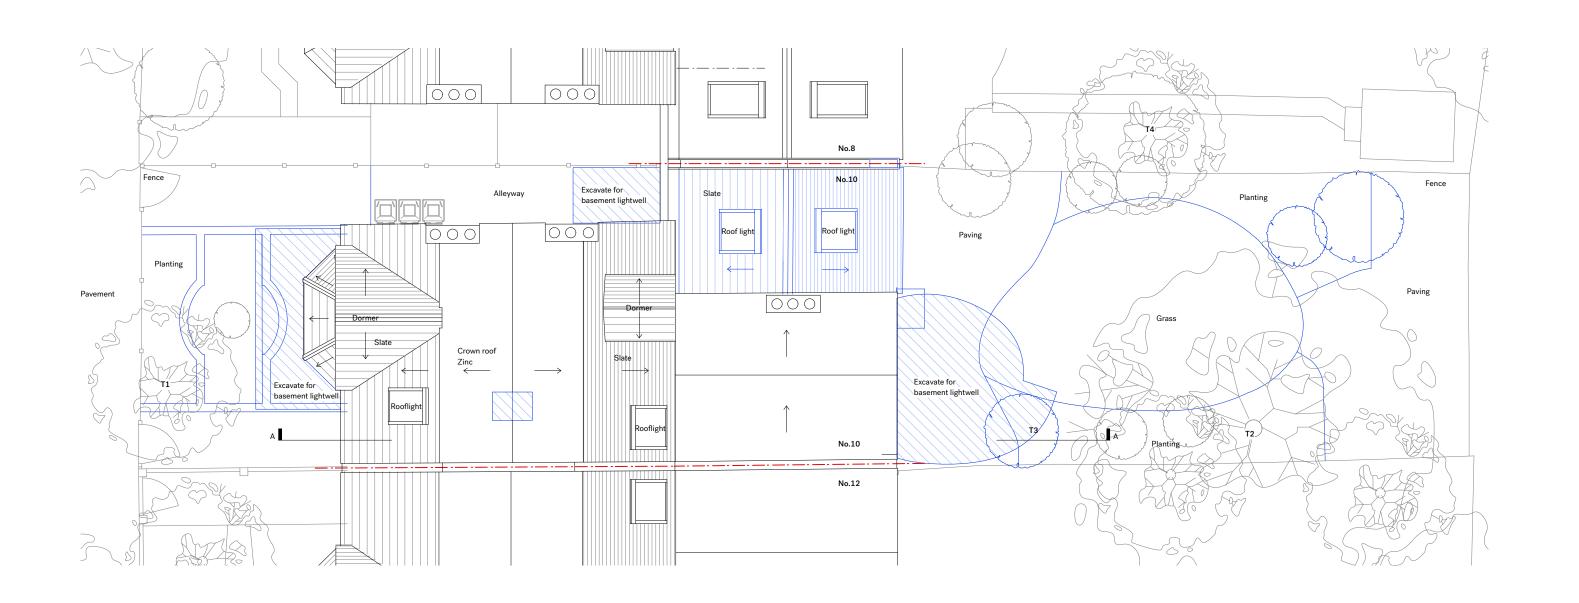



R2 STUDIO ARCHITECTS

www.r2studio.co.uk +44 (0)20 8766 6116